





Front Elevation: View From Outside

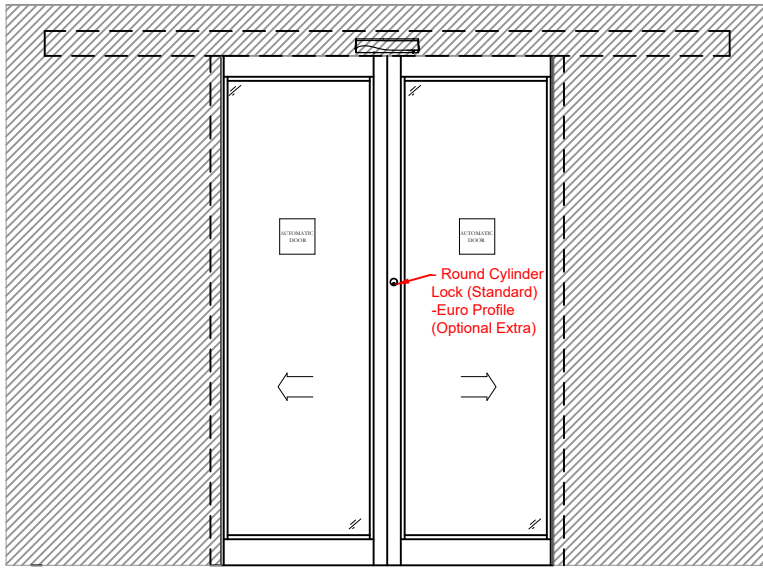

Side Section Thru:

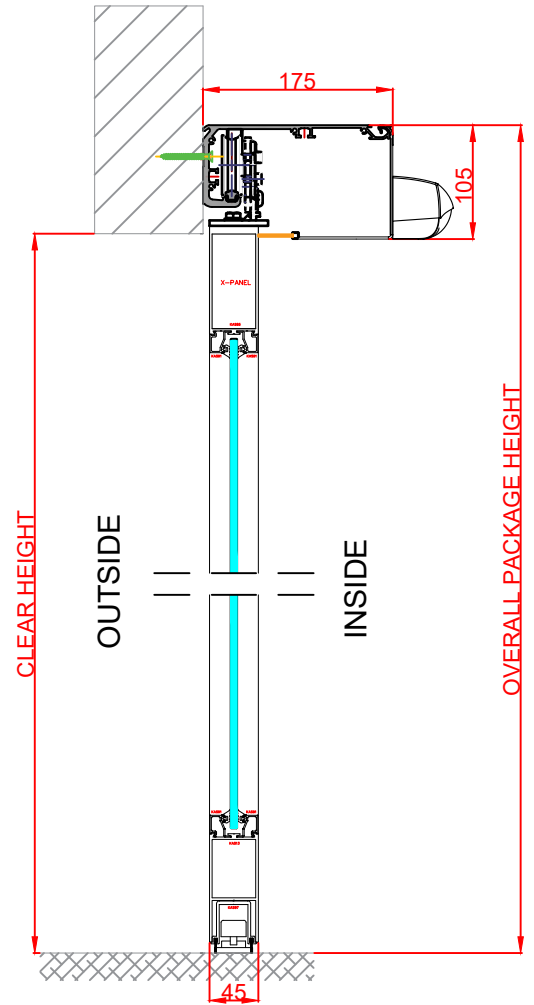


Plan Detail:

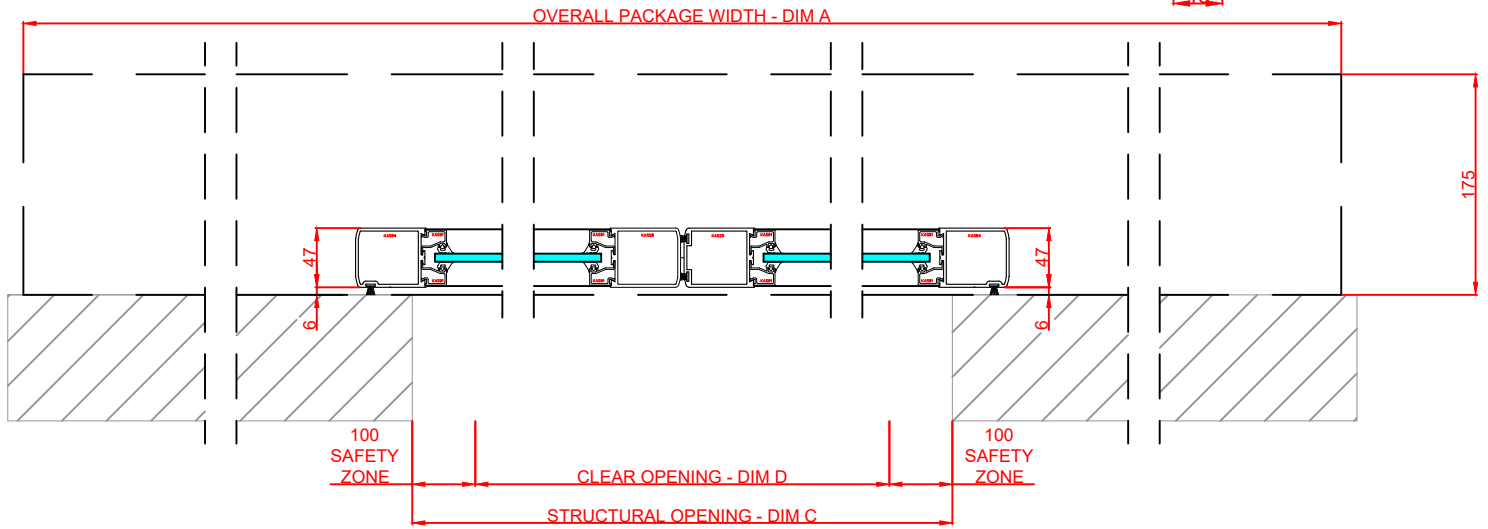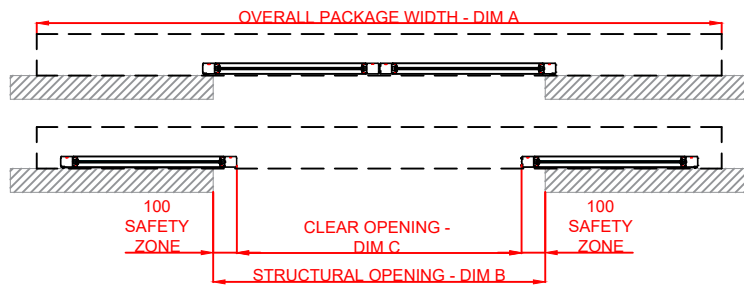


[Click Here For Accurate Door Calculation](#) →

Thresholds:

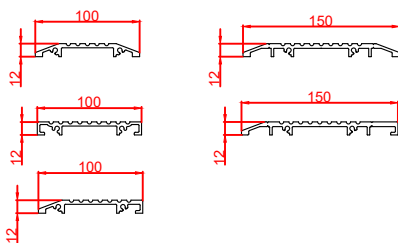

Mid Rails:

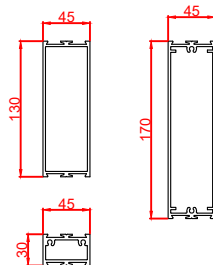

Description:

Horton 2021+ Bi-Part P-X-X-P
Single Glaze

Drawn By: J.Morris

Date: 04/12/2020

DO NOT SCALE

Dimensions: mm

Rev: 0




HORTON AUTOMATICS,
HORTONWOOD 31,
TELFORD,
SHROPSHIRE,
TF17YZ


TEL: 01952 670169

WEB: www.horton-automatics.co.uk



Front Elevation: View From Outside

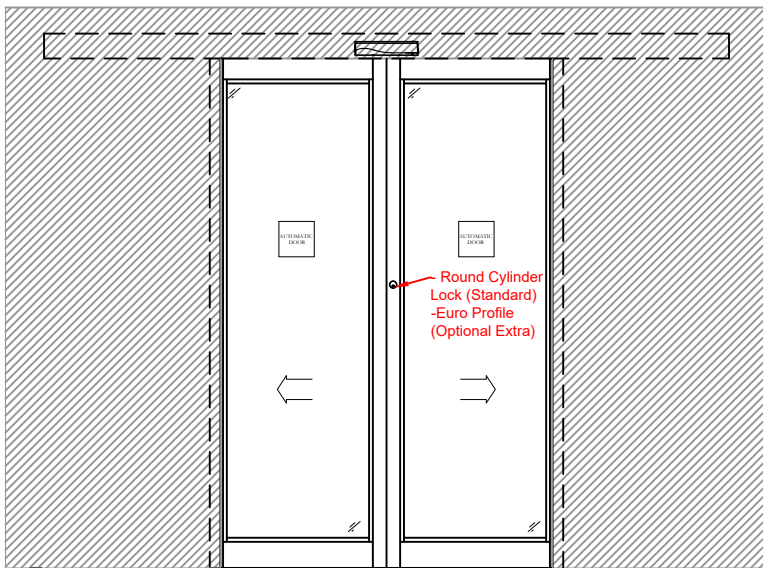

Side Section Thru:

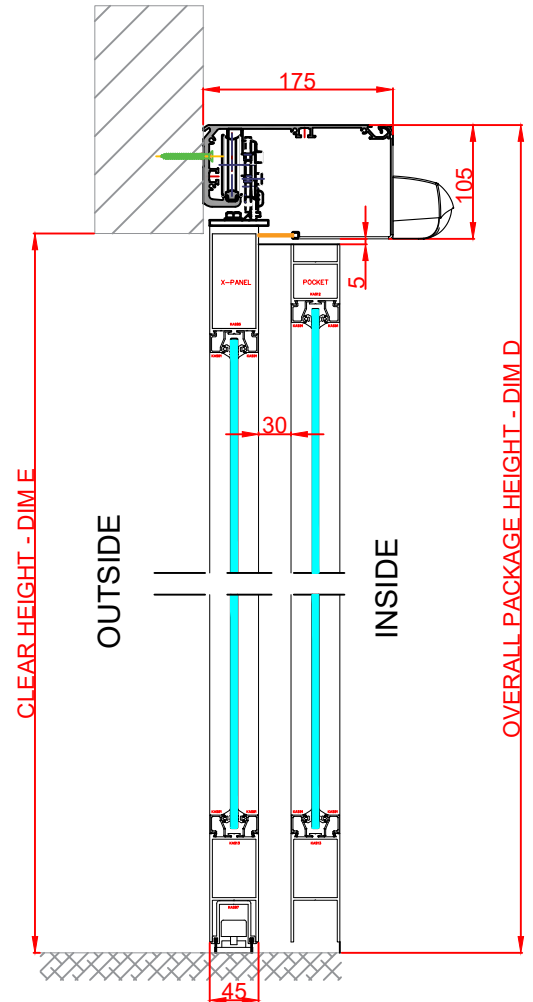

Plan Detail:

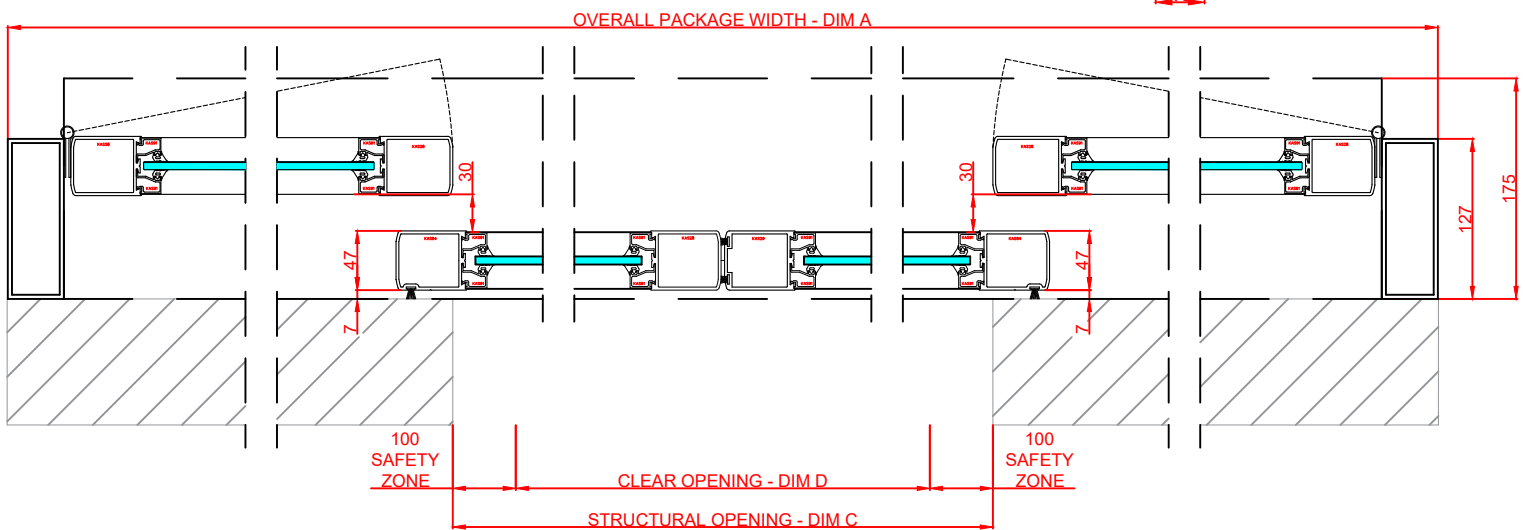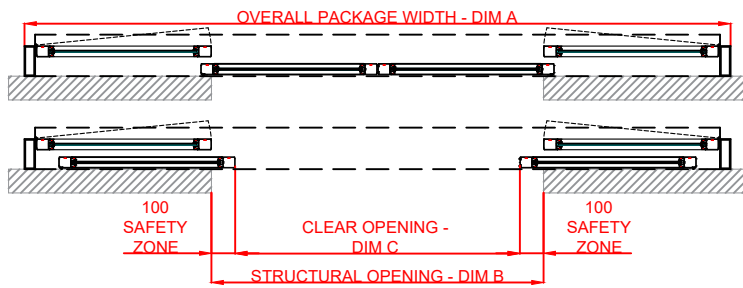

[Click Here For Accurate Door Calculation](#) →

Pocket Screen Option – Dashed Lines

Description:

Horton 2021+ Bi-Part P-X-X-P
Single Glaze

Drawn By: J.Morris


Date: 04/12/2020

DO NOT SCALE


Dimensions: mm

Rev: 0

Thresholds:

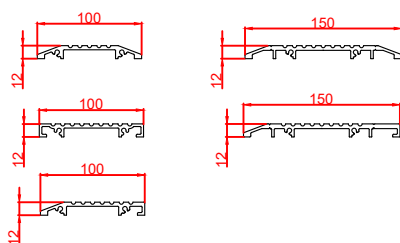

Mid Rails:

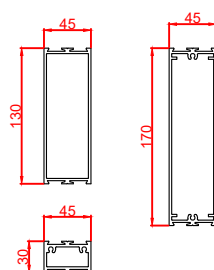


HORTON AUTOMATICS,
HORTONWOOD 31,
TELFORD,
SHROPSHIRE,
TF17YZ


TEL: 01952 670169

WEB: www.horton-automatics.co.uk



Front Elevation: View From Outside

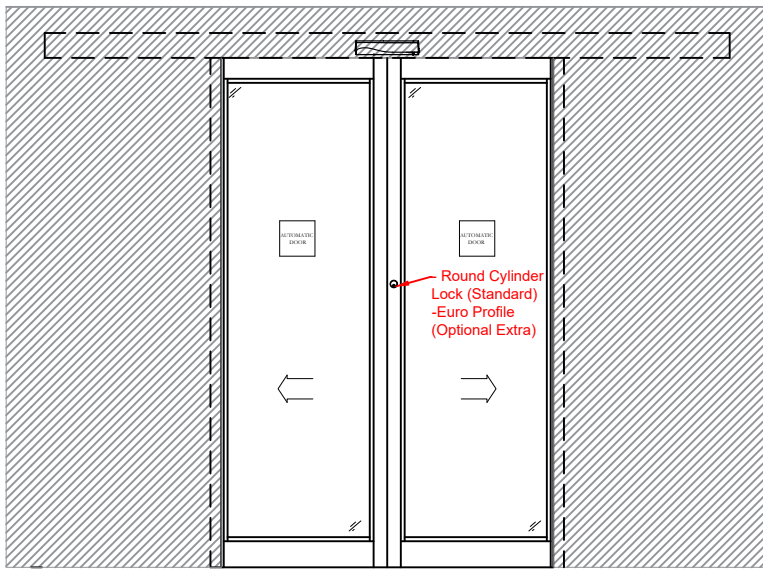

Side Section Thru:


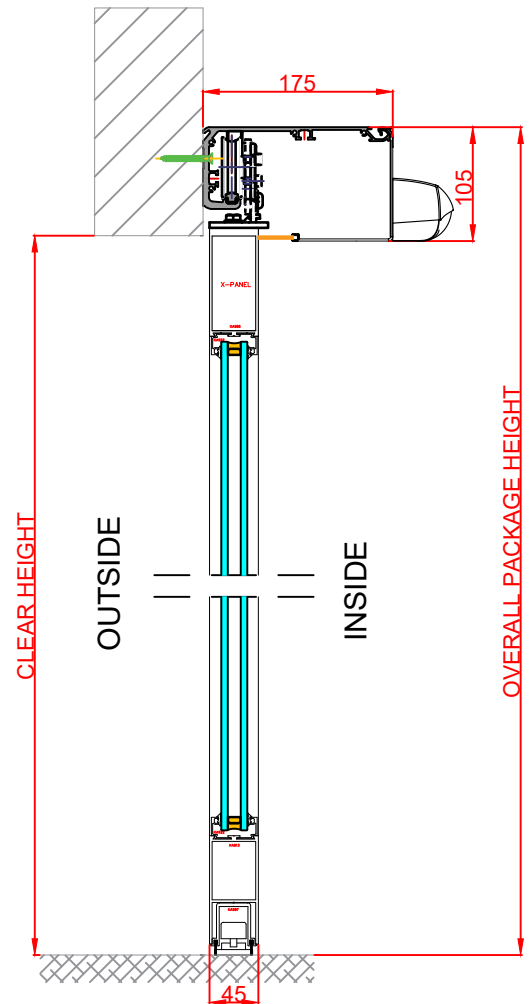


Plan Detail:

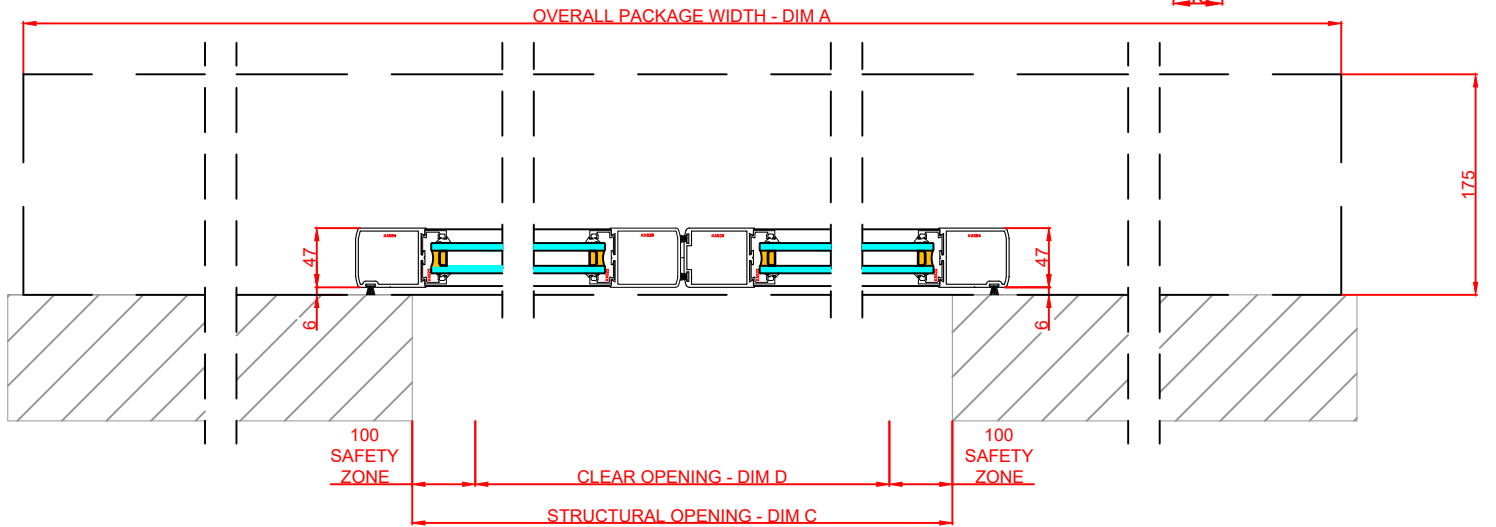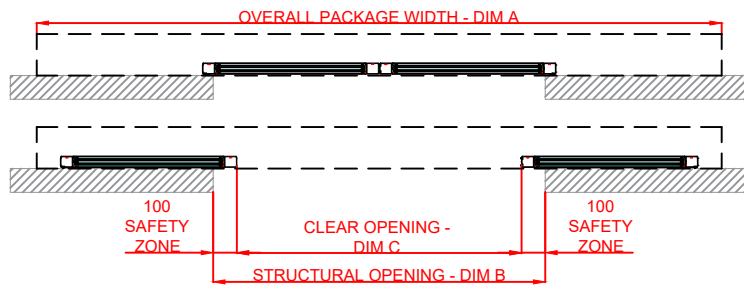


[Click Here For Accurate Door Calculation](#) →

Thresholds:

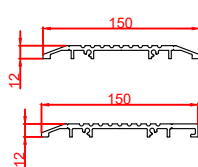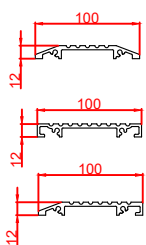

Mid Rails:

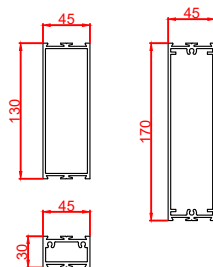

Description:

Horton 2021+ Bi-Part P-X-X-P
Double Glaze

Drawn By: J.Morris

Date: 04/12/2020

DO NOT SCALE

Dimensions: mm

Rev: 0




HORTON AUTOMATICS,
HORTONWOOD 31,
TELFORD,
SHROPSHIRE,
TF17YZ


TEL: 01952 670169

WEB: www.horton-automatics.co.uk



Front Elevation: View From Outside

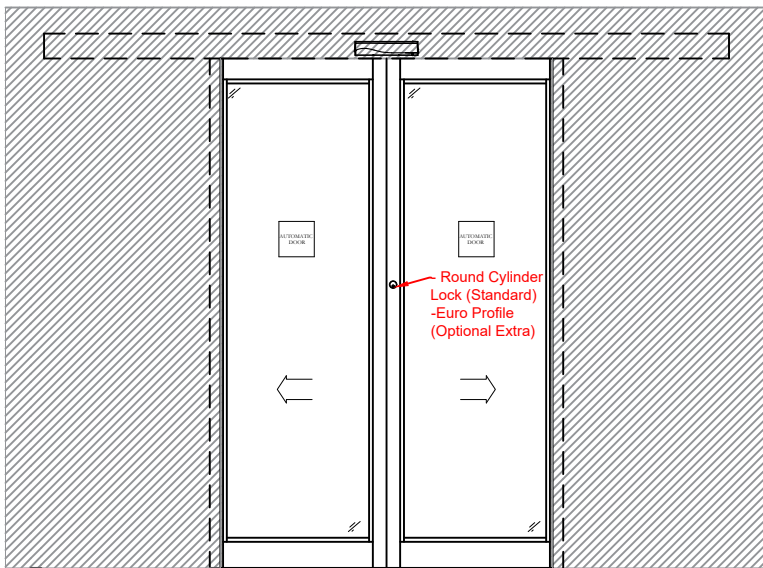

Side Section Thru:

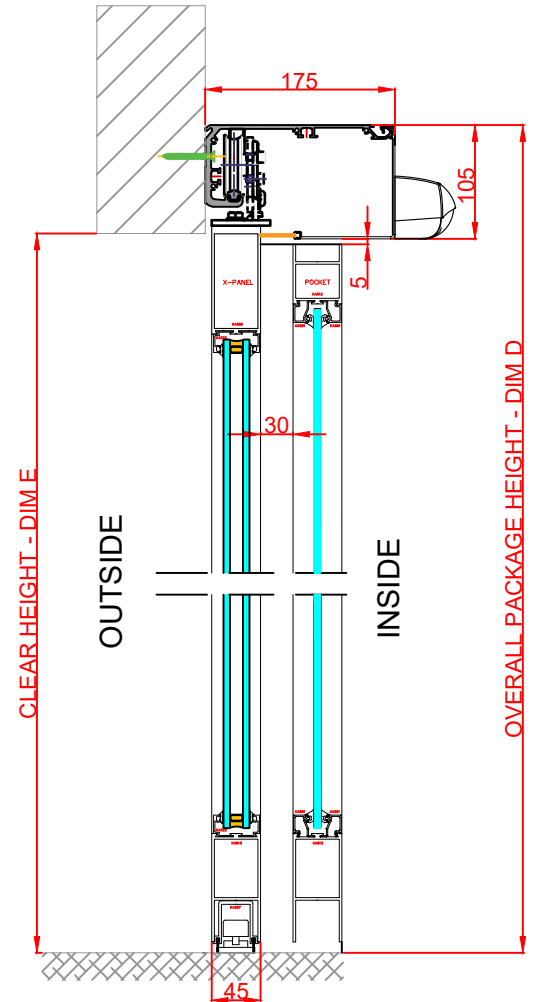


Plan Detail:

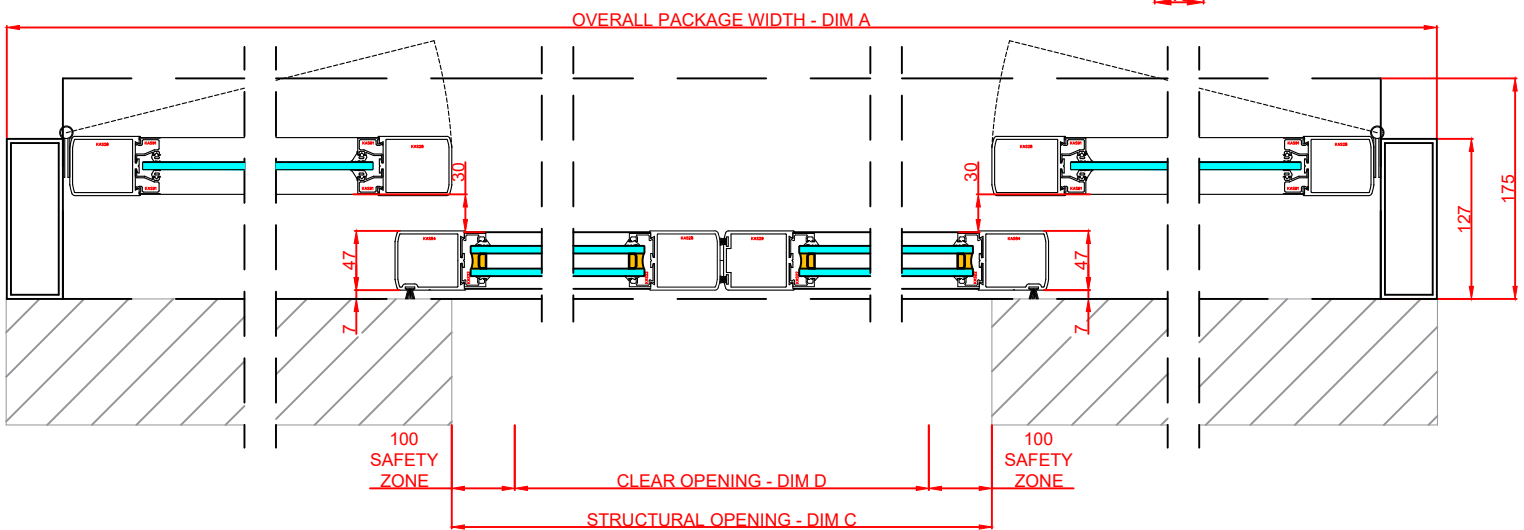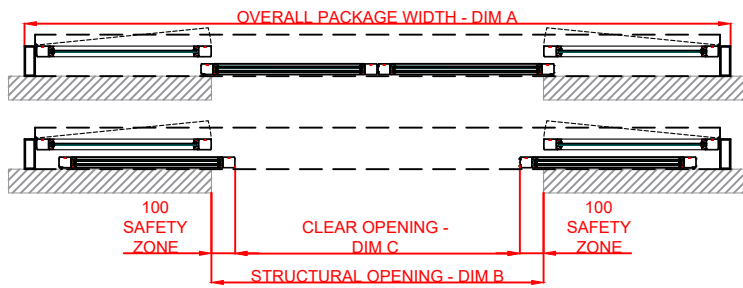


[Click Here For Accurate Door Calculation](#) →

Thresholds:

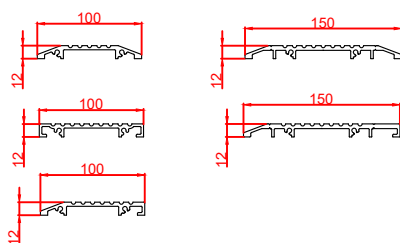

Mid Rails:

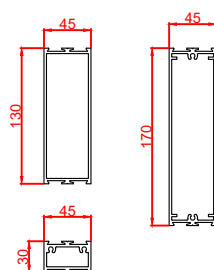

Pocket Screen Option – Dashed Lines

Description:

Horton 2021+ Bi-Part P-X-X-P
Double Glaze

Drawn By: J.Morris

Date: 04/12/2020

DO NOT SCALE

Dimensions: mm

Rev: 0




HORTON AUTOMATICS,
HORTONWOOD 31,
TELFORD,
SHROPSHIRE,
TF17YZ


TEL: 01952 670169

WEB: www.horton-automatics.co.uk



Front Elevation: View From Outside

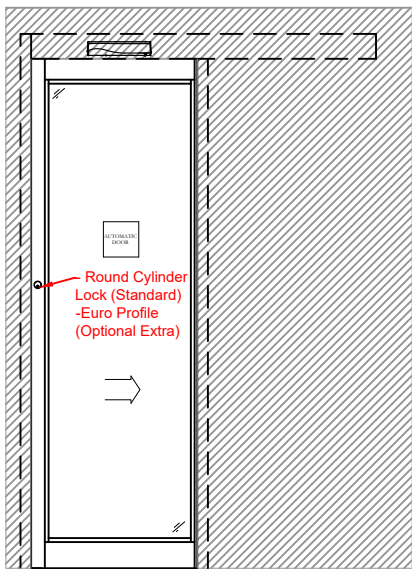

Side Section Thru:


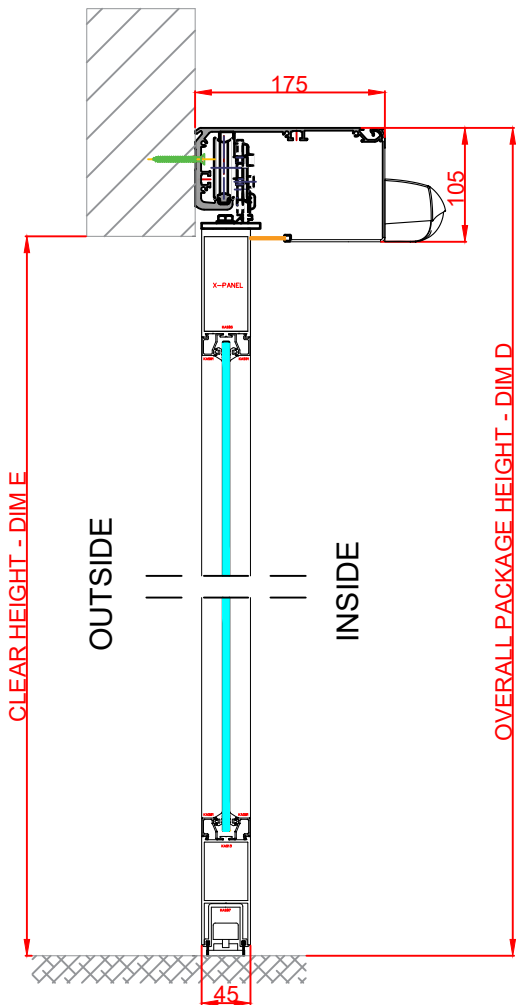


Plan Detail:

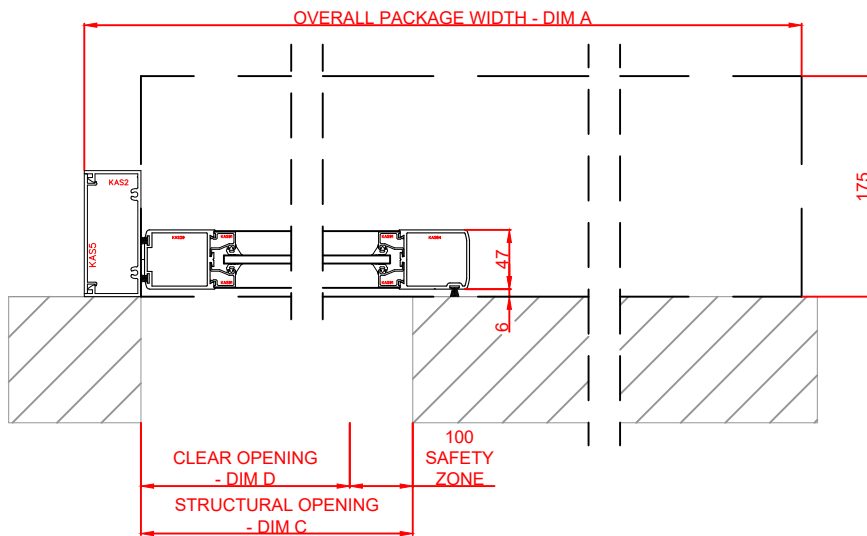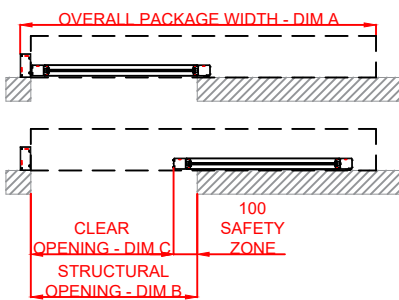


[Click Here For Accurate Door Calculation](#) → 

Thresholds:

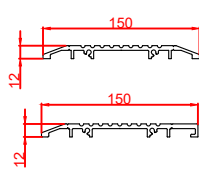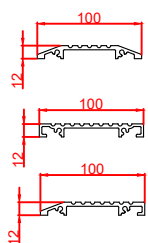

Mid Rails:

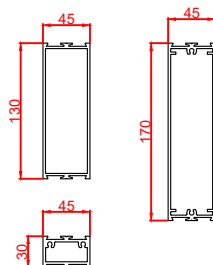

Description:

Horton 2021+ Bi-Part P-X
Single Glaze

Drawn By: J.Morris

Date: 04/12/2020

DO NOT SCALE

Dimensions: mm

Rev: 0




HORTON AUTOMATICS,
HORTONWOOD 31,
TELFORD,
SHROPSHIRE,
TF17YZ


TEL: 01952 670169

WEB: www.horton-automatics.co.uk



Front Elevation: View From Outside

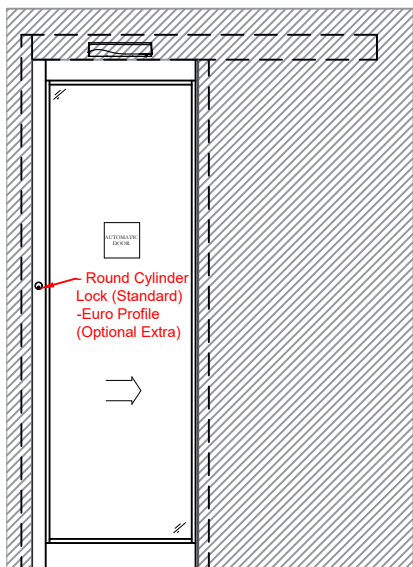

Side Section Thru:


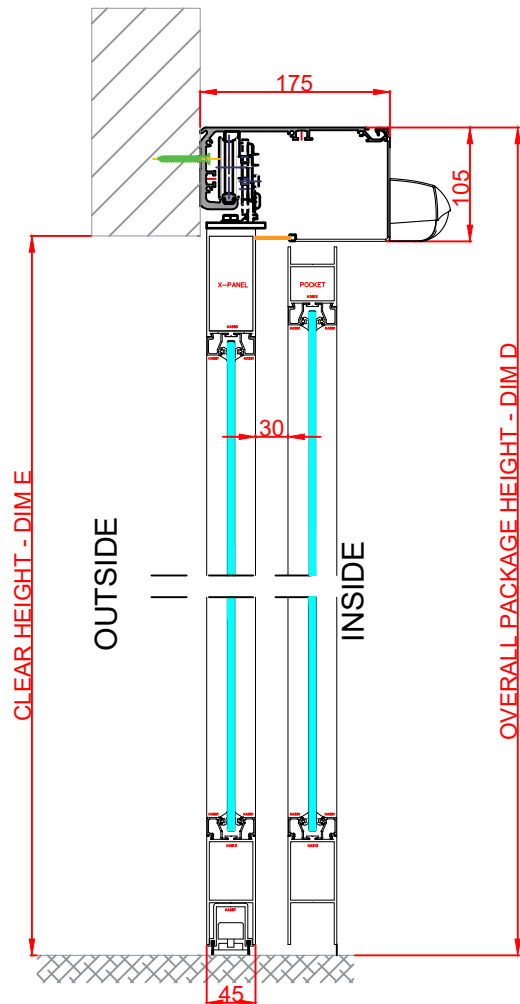


Plan Detail:

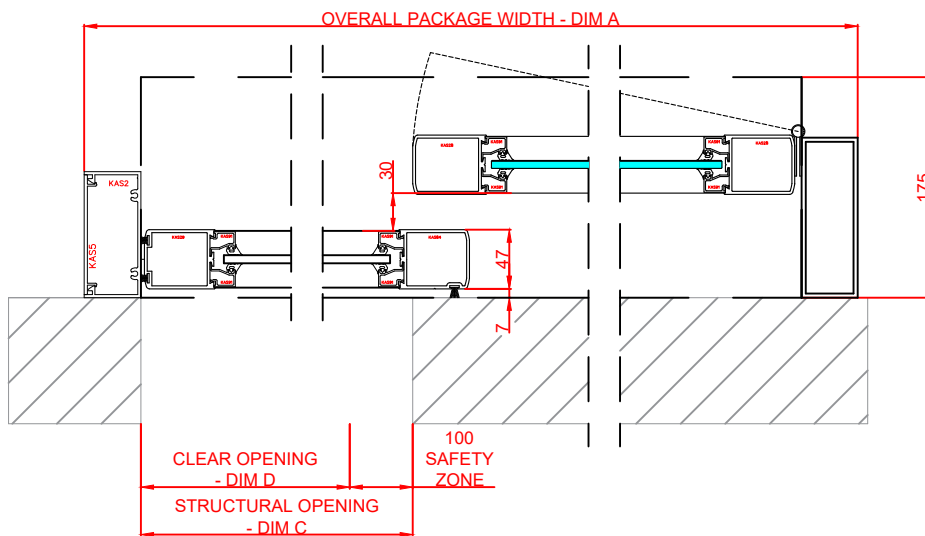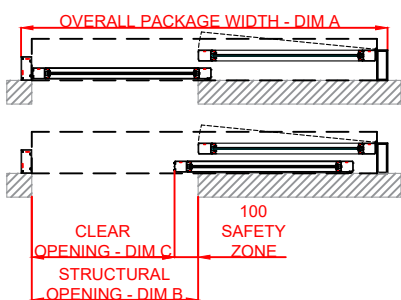


[Click Here For Accurate Door Calculation](#) →

Thresholds:

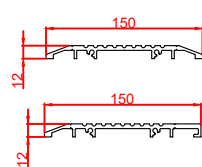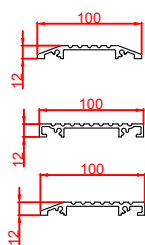

Mid Rails:

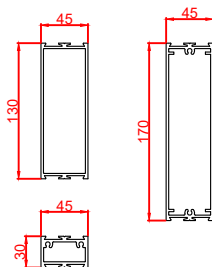

Description:

Horton 2021+ Bi-Part P-X/0
Single Glaze

Drawn By: J.Morris

Date: 04/12/2020

DO NOT SCALE

Dimensions: mm

Rev: 0




HORTON AUTOMATICS,
HORTONWOOD 31,
TELFORD,
SHROPSHIRE,
TF17YZ


TEL: 01952 670169

WEB: www.horton-automatics.co.uk



Front Elevation: View From Outside

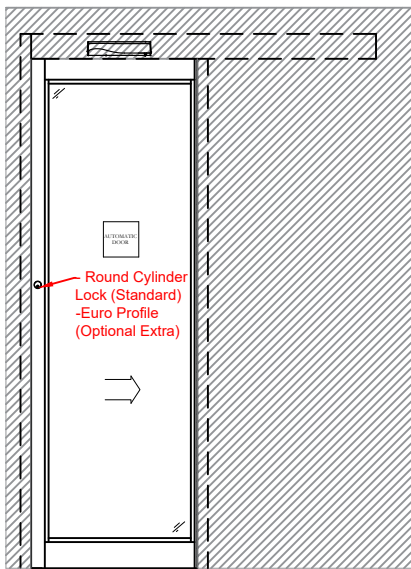

Side Section Thru:

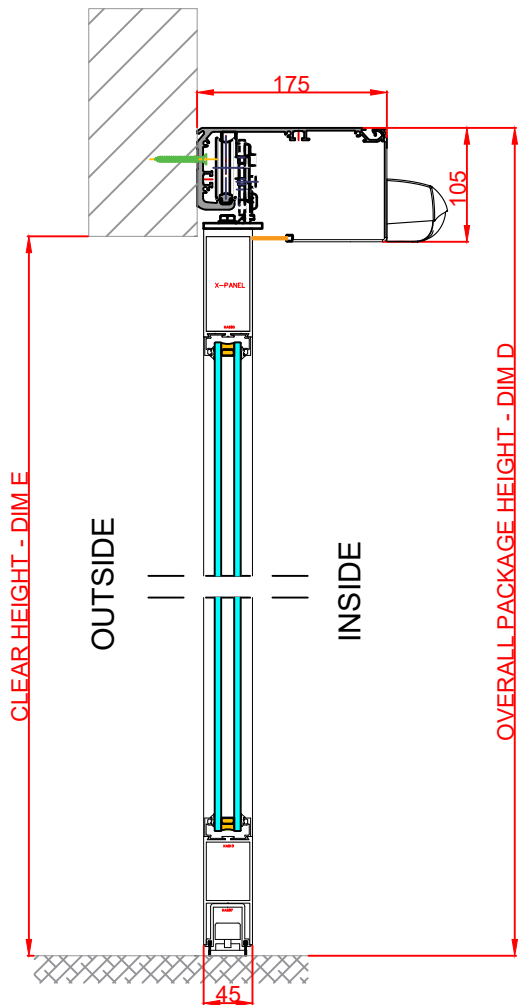


Plan Detail:

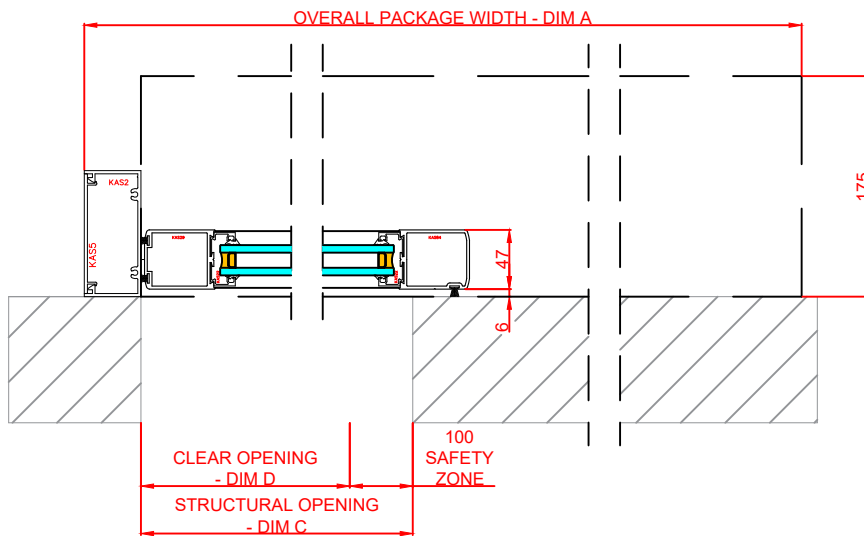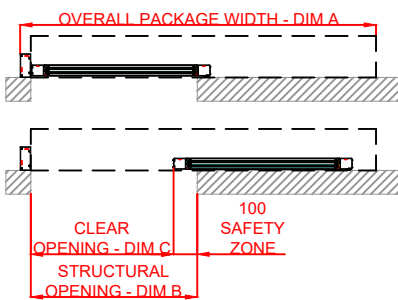


[Click Here For Accurate Door Calculation](#) →

Thresholds:

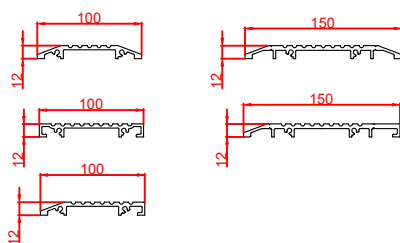

Mid Rails:

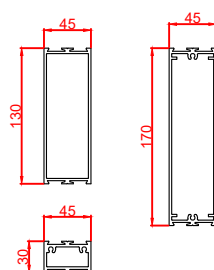

Description:

Horton 2021+ Bi-Part P-X
Double Glaze

Drawn By: J.Morris

Date: 04/12/2020

DO NOT SCALE

Dimensions: mm

Rev: 0




HORTON AUTOMATICS,
HORTONWOOD 31,
TELFORD,
SHROPSHIRE,
TF17YZ


TEL: 01952 670169

WEB: www.horton-automatics.co.uk



Front Elevation: View From Outside

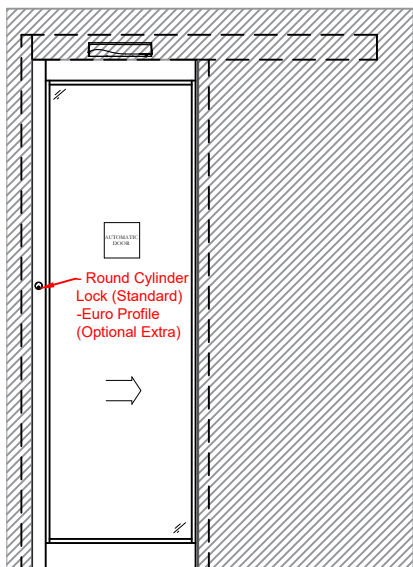

Side Section Thru:


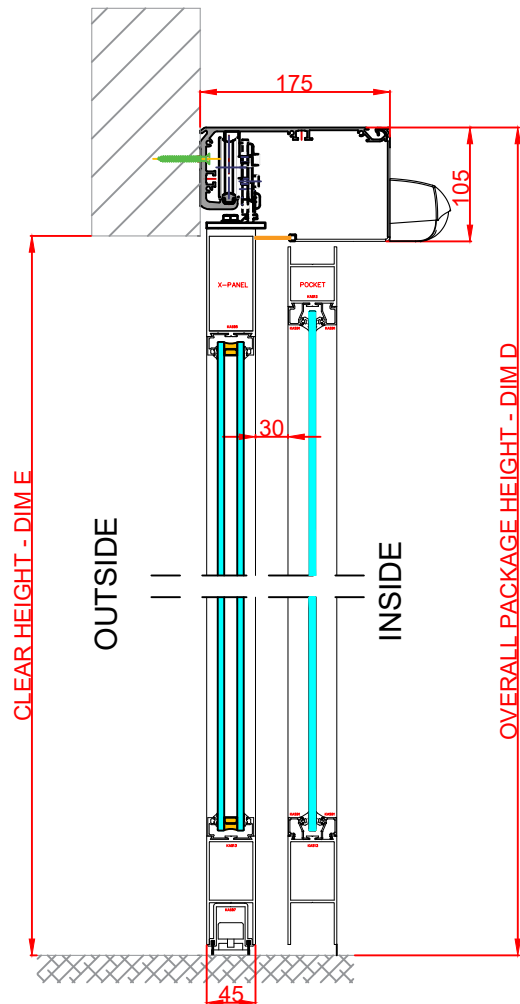


Plan Detail:

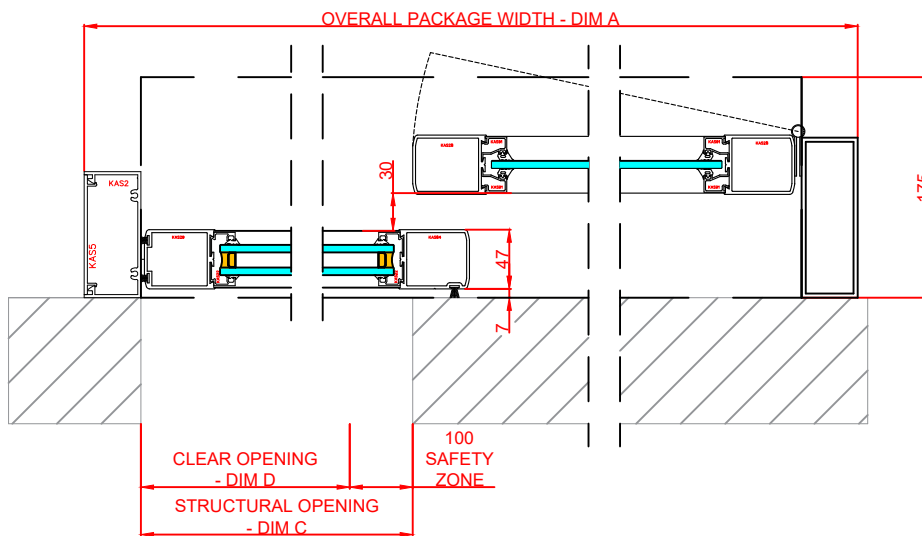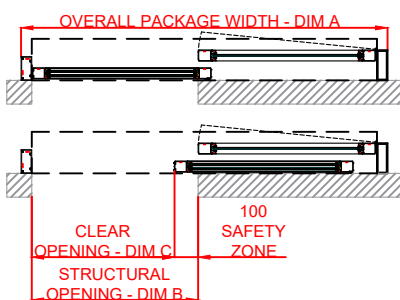


[Click Here For Accurate Door Calculation](#) →

Thresholds:

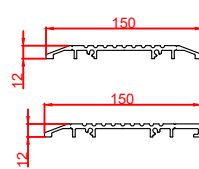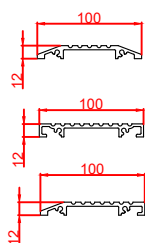

Mid Rails:

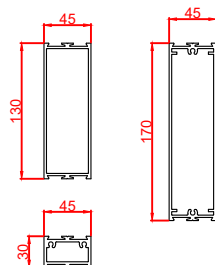

Description:

Horton 2021+ Bi-Part P-X/0
Double Glaze


Drawn By: J.Morris	Date: 04/12/2020
DO NOT SCALE	Dimensions: mm
	Rev: 0




HORTON AUTOMATICS,
HORTONWOOD 31,
TELFORD,
SHROPSHIRE,
TF17YZ

TEL: 01952 670169
WEB: www.horton-automatics.co.uk



Front Elevation: View From Outside

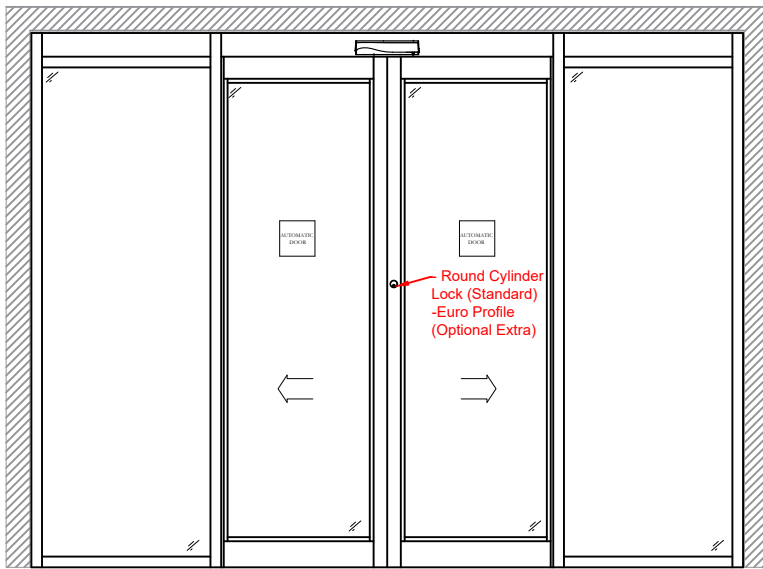

Side Section Thru:

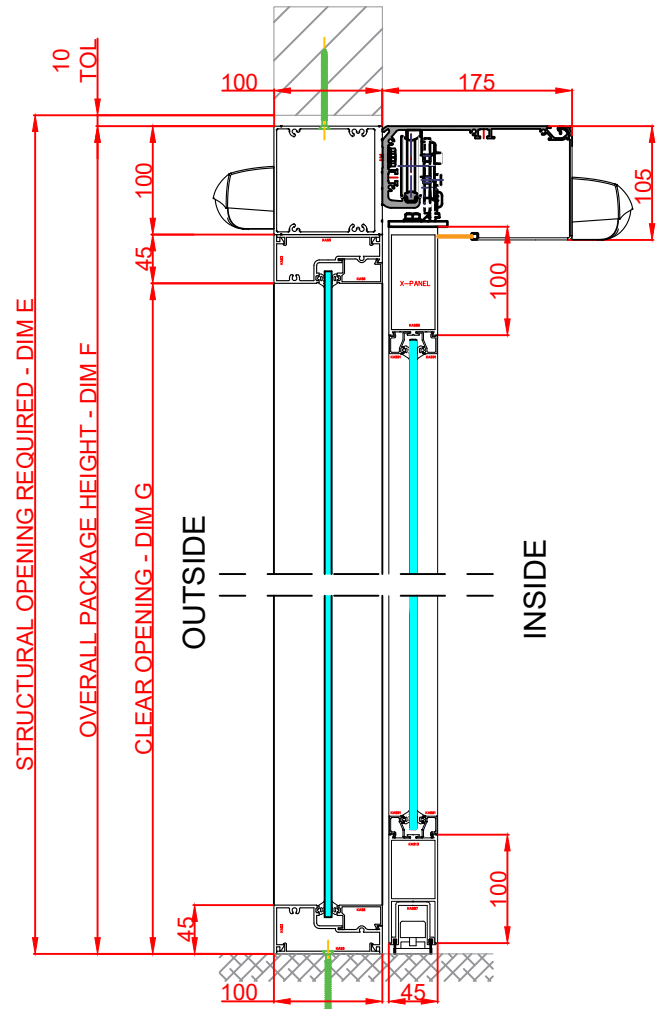


Plan Detail:

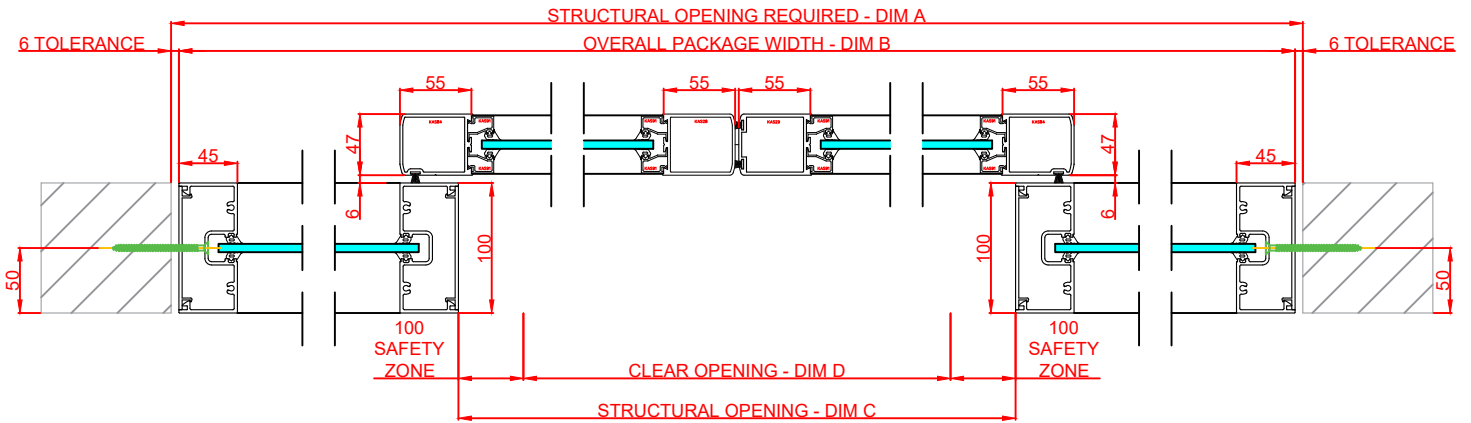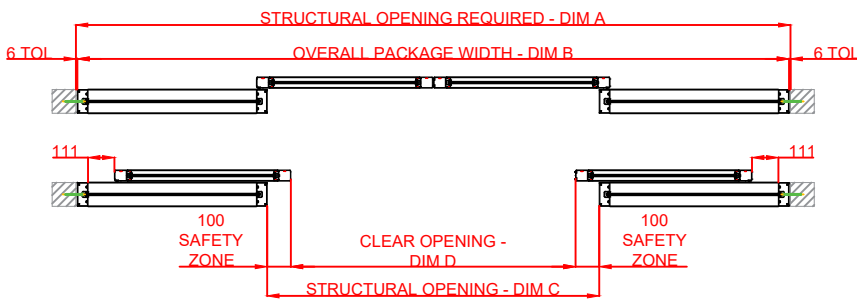


[Click Here For Accurate Door Sizes](#) →

Thresholds:

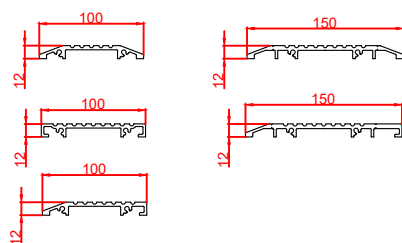

Mid Rails:

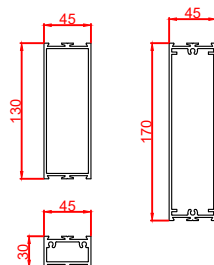

Description:

2021+ Line Bi-Part 0-X-X-0
Single Glaze

Drawn By: J.Morris

Date: 04/12/2020

DO NOT SCALE

Dimensions: mm

Rev: 0




HORTON AUTOMATICS,
HORTONWOOD 31,
TELFORD,
SHROPSHIRE,
TF17YZ


TEL: 01952 670169

WEB: www.horton-automatics.co.uk



Front Elevation: View From Outside

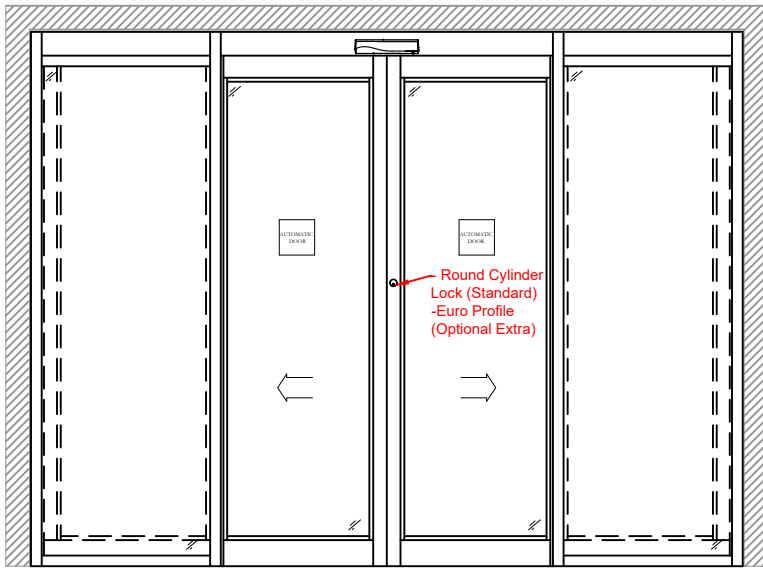

Side Section Thru:

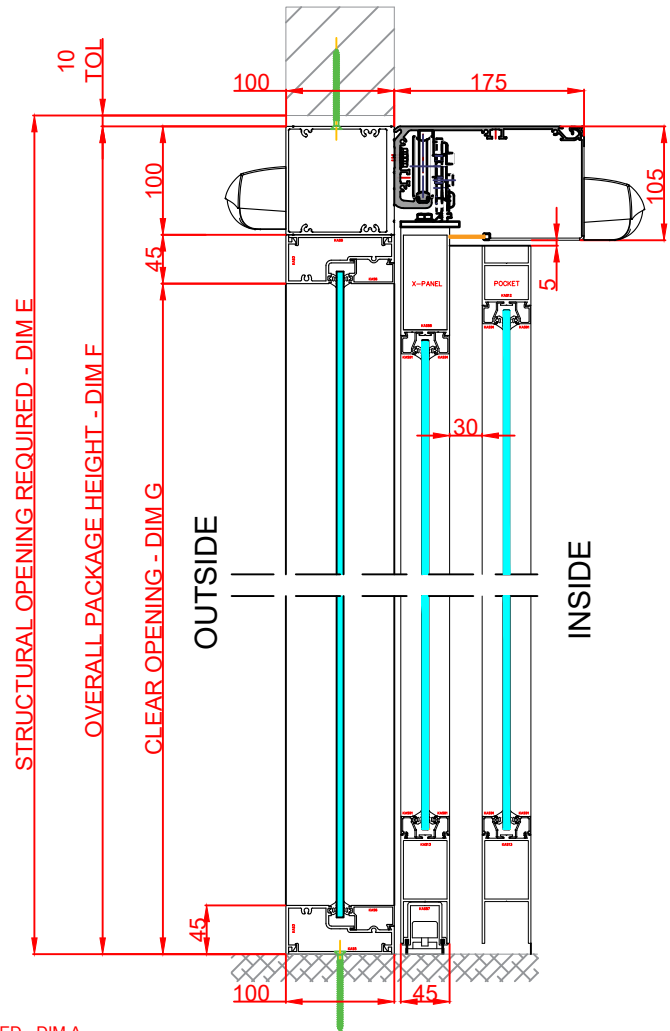


Plan Detail:

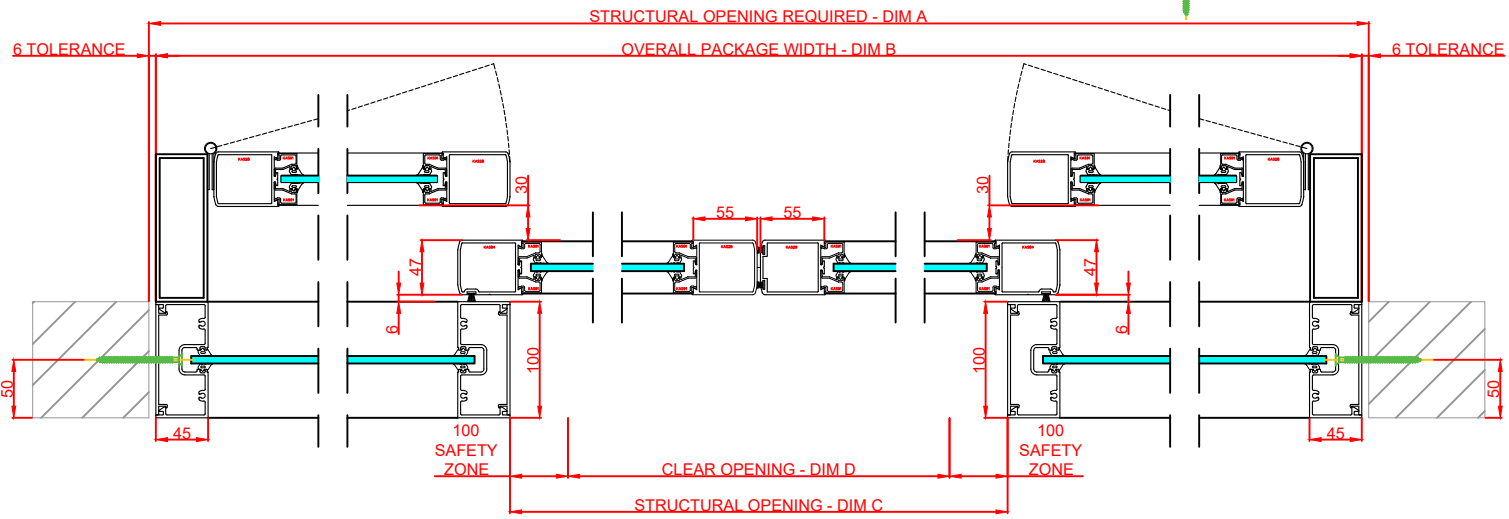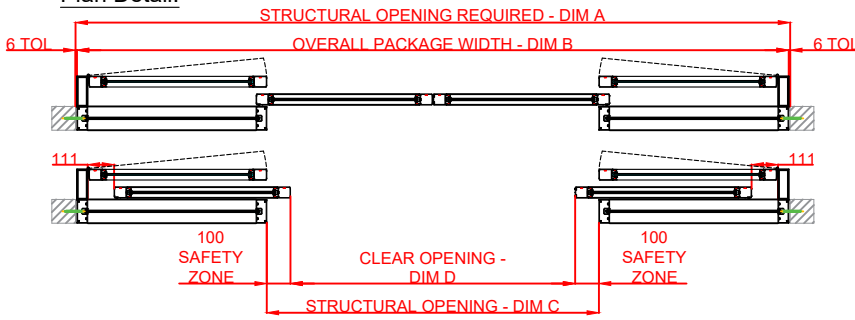


[Click Here For Accurate Door Sizes](#) →

Thresholds:

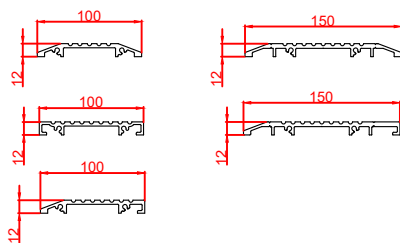

Mid Rails:

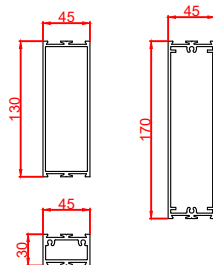

Description:

2021+ Line Bi-Part 0-X-X-0
Single Glaze

Drawn By: J.Morris

Date: 04/12/2020

DO NOT SCALE

Dimensions: mm

Rev: 0




HORTON AUTOMATICS,
HORTONWOOD 31,
TELFORD,
SHROPSHIRE,
TF17YZ


TEL: 01952 670169

WEB: www.horton-automatics.co.uk



Front Elevation: View From Outside

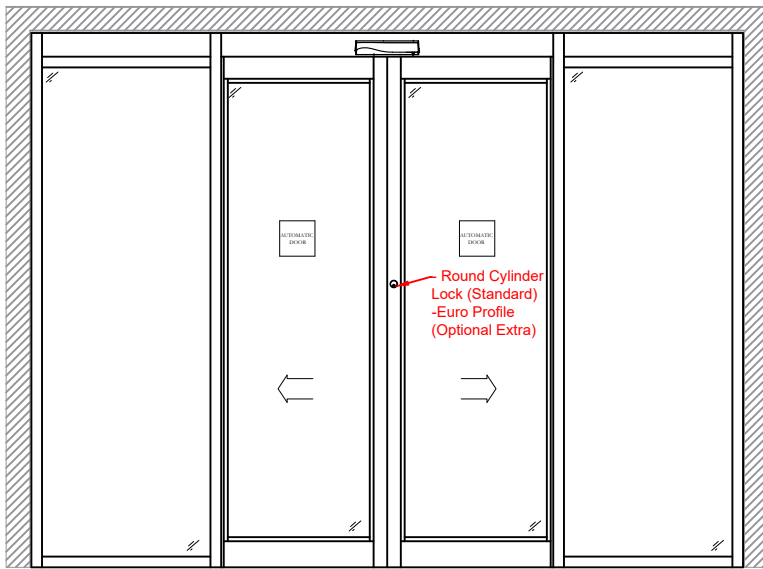

Side Section Thru:

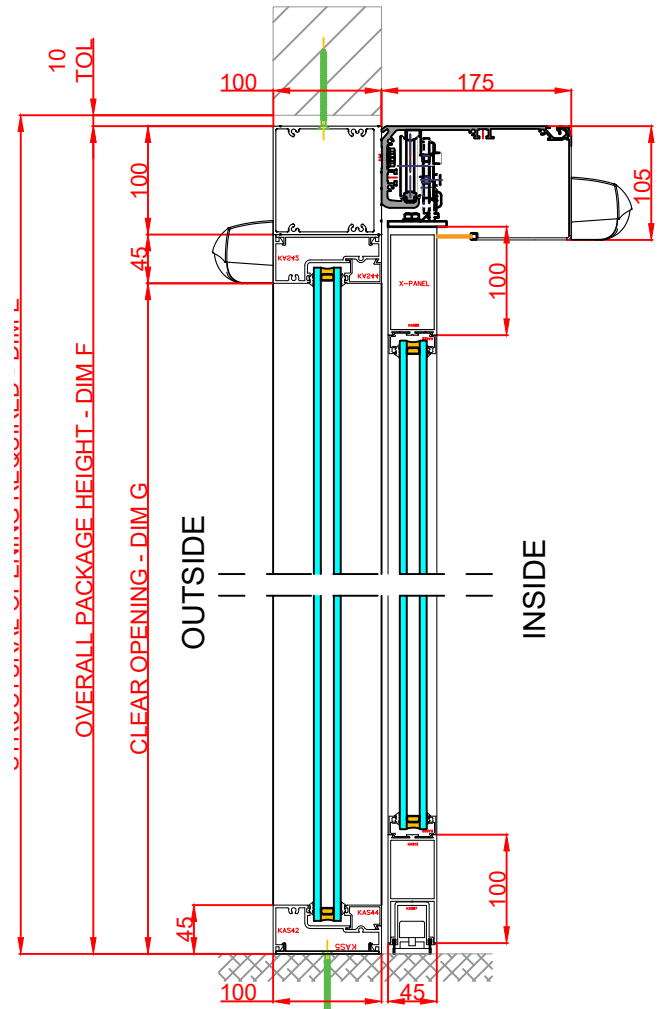

Plan Detail:

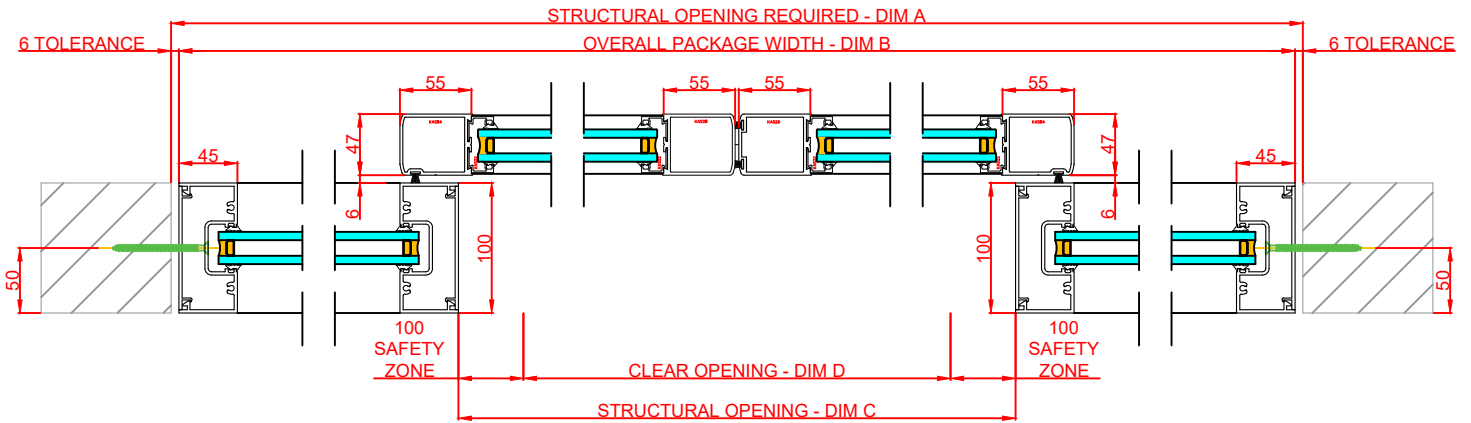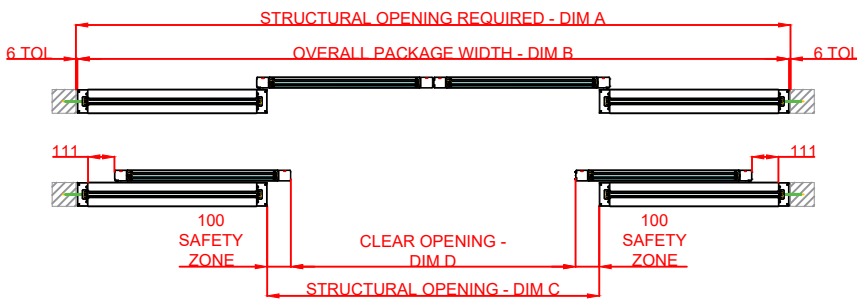

[Click Here For Accurate Door Calculation](#) →

Description:

2021+ Bi-Part 0-X-X-0
Double Glaze

Drawn By: J.Morris

Date: 04/12/2020

DO NOT SCALE

Dimensions: mm

Rev: 0




HORTON AUTOMATICS,
HORTONWOOD 31,
TELFORD,
SHROPSHIRE,
TF17YZ


TEL: 01952 670169

WEB: www.horton-automatics.co.uk


Thresholds:

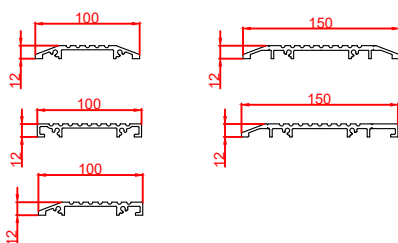


Mid Rails:

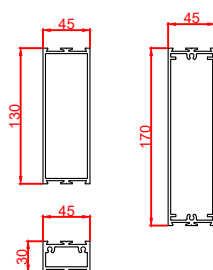



Front Elevation: View From Outside

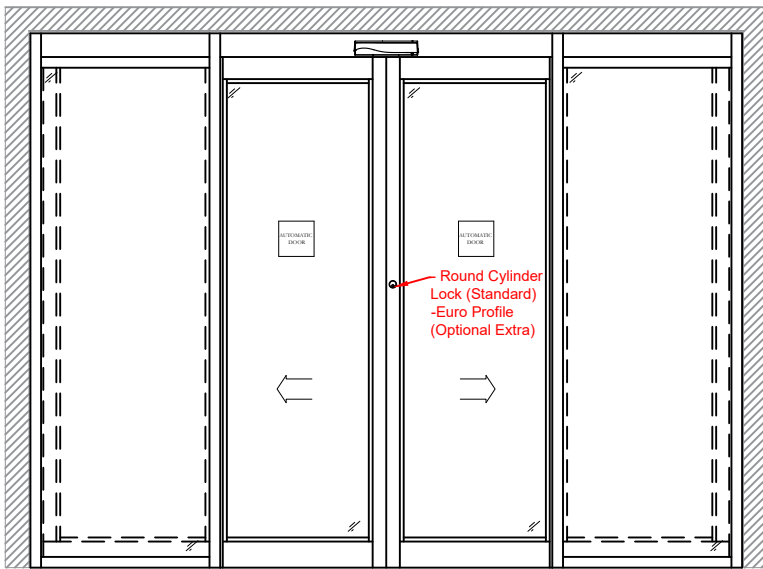

Side Section Thru:

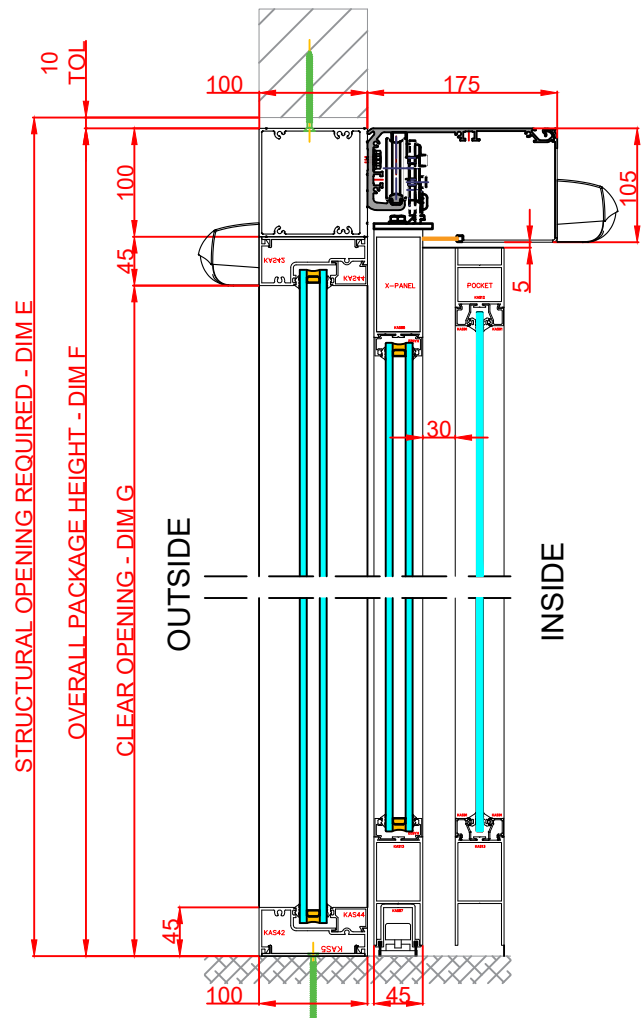


Plan Detail:

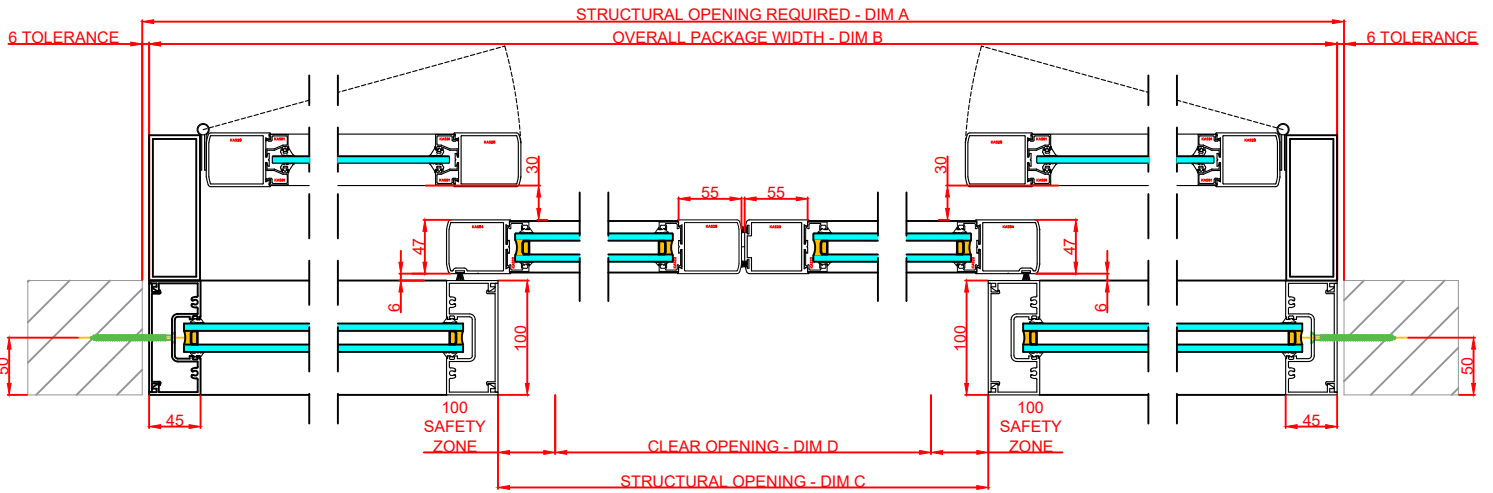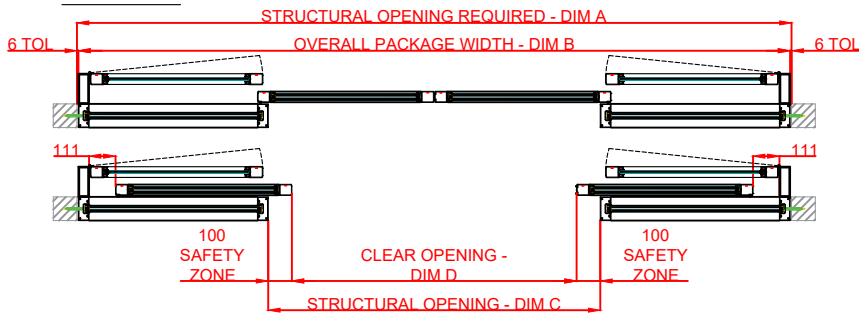


[Click Here For Accurate Door Calculation](#) →

Thresholds:

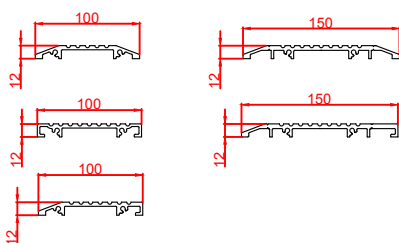

Mid Rails:

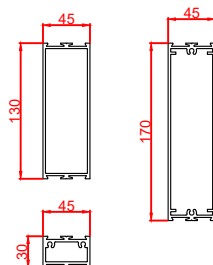

Description:

2021+ Bi-Part 0-X-X-0
Double Glaze

Drawn By: J.Morris

Date: 04/12/2020

DO NOT SCALE

Dimensions: mm

Rev: 0




HORTON AUTOMATICS,
HORTONWOOD 31,
TELFORD,
SHROPSHIRE,
TF17YZ


TEL: 01952 670169

WEB: www.horton-automatics.co.uk



Front Elevation: View From Outside

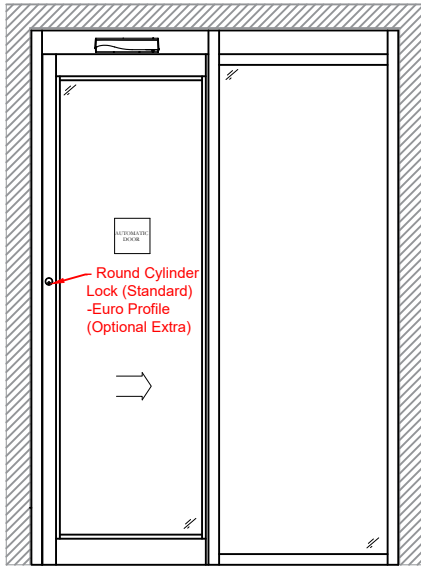

Side Section Thru:


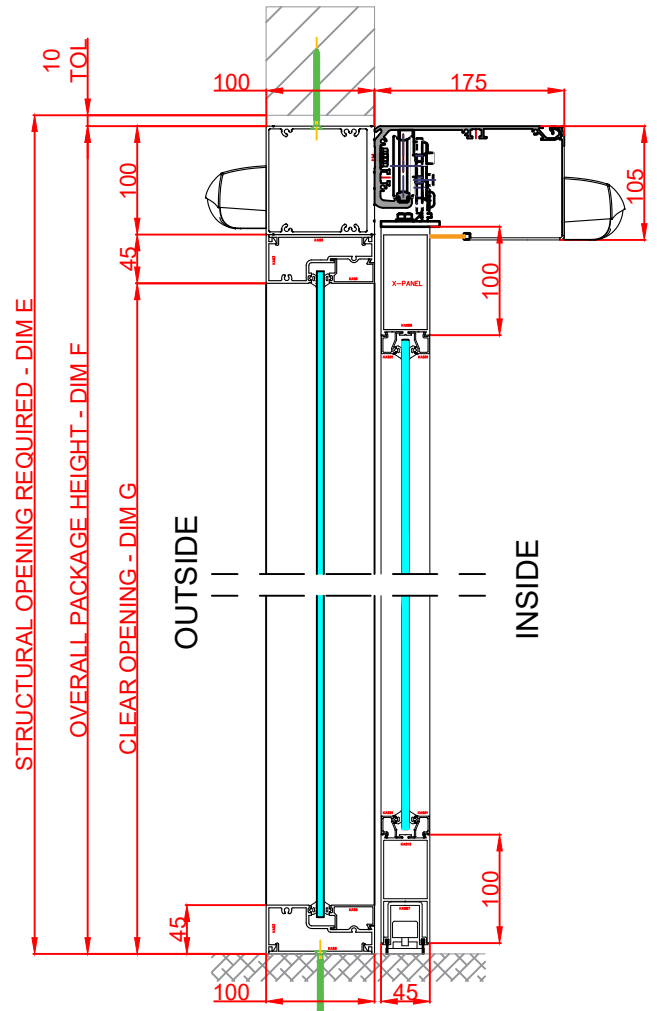


Plan Detail:

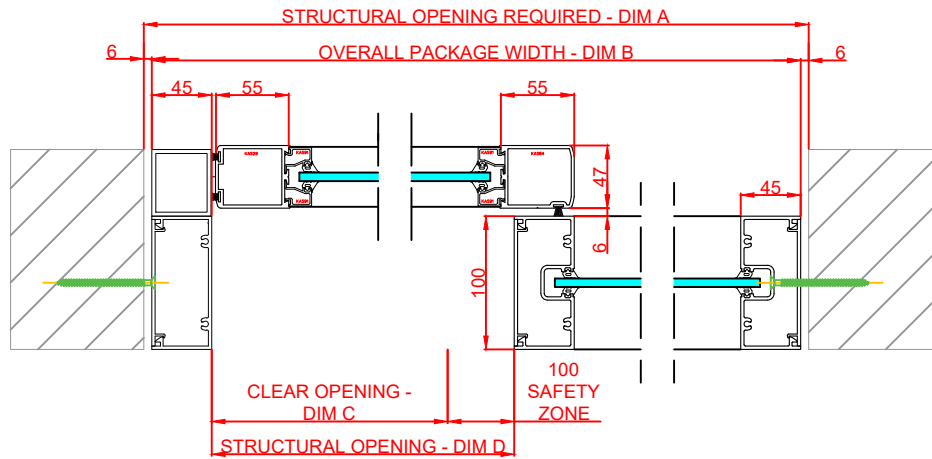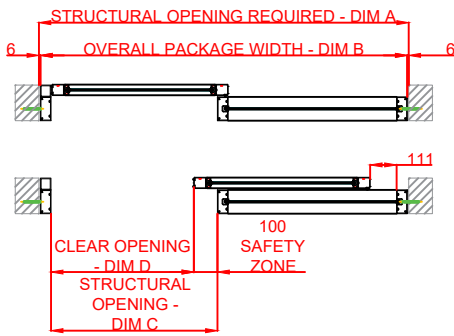


[Click Here For Accurate Door Calculation](#) →

Thresholds:

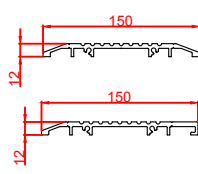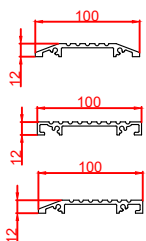

Mid Rails:

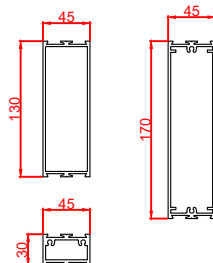

Description:

2021+ Bi-Part X-0/0-X
Single Glaze

Drawn By: J.Morris

Date: 04/12/2020

DO NOT SCALE

Dimensions: mm

Rev: 0




HORTON AUTOMATICS,
HORTONWOOD 31,
TELFORD,
SHROPSHIRE,
TF17YZ


TEL: 01952 670169

WEB: www.horton-automatics.co.uk



Front Elevation: View From Outside

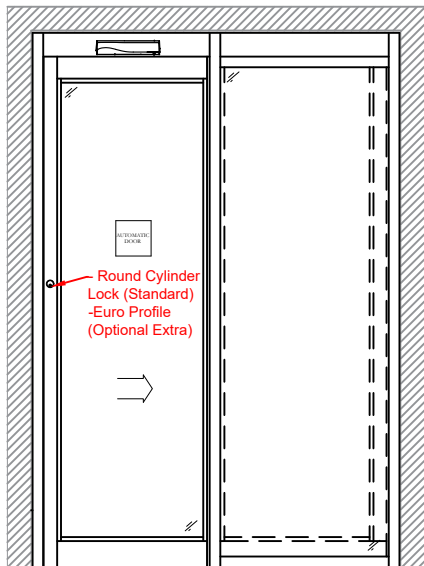

Side Section Thru:


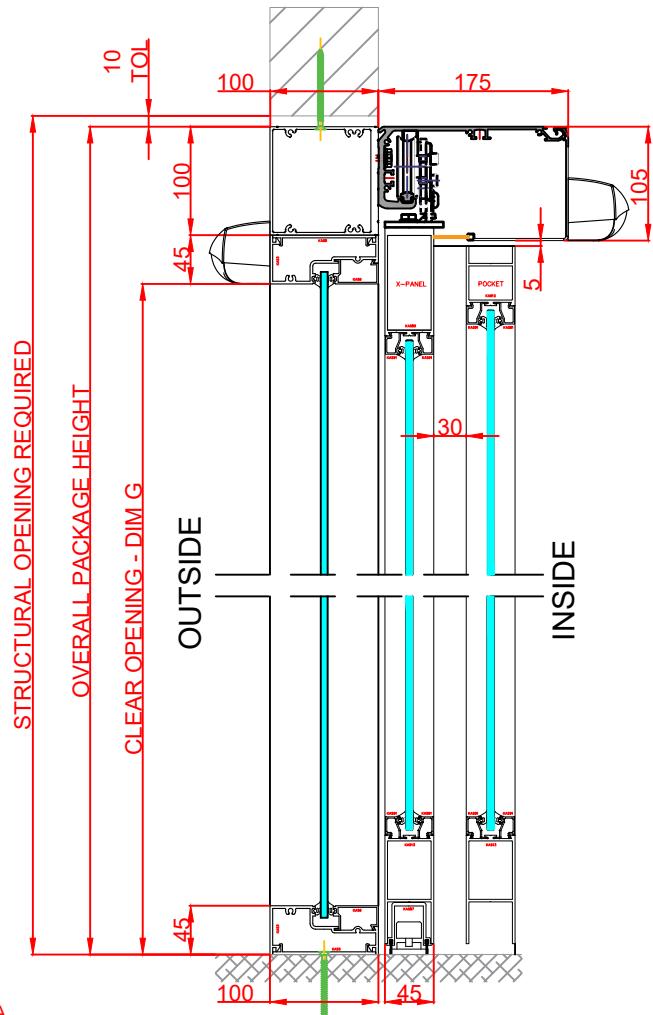


Plan Detail:

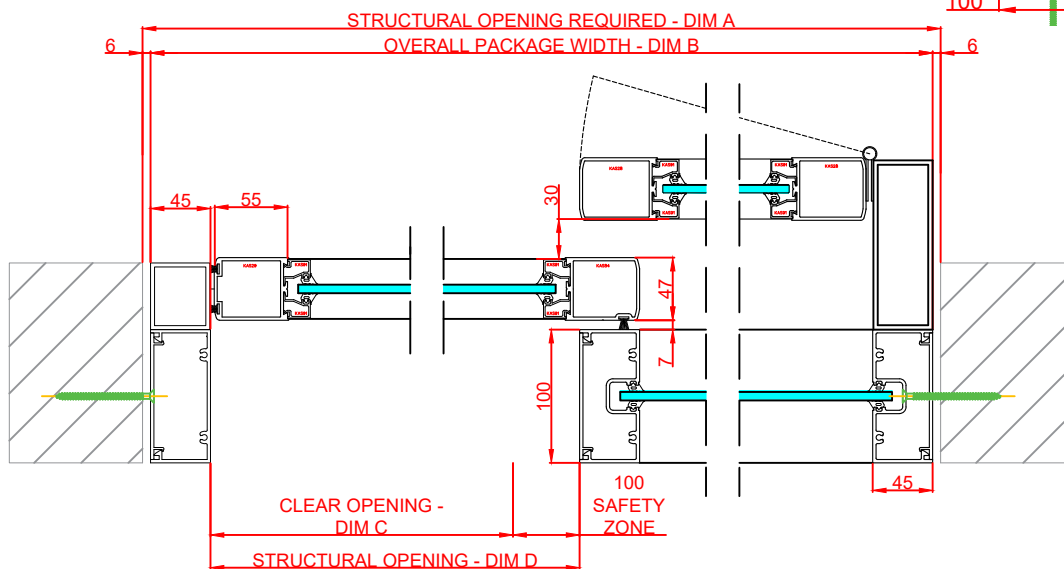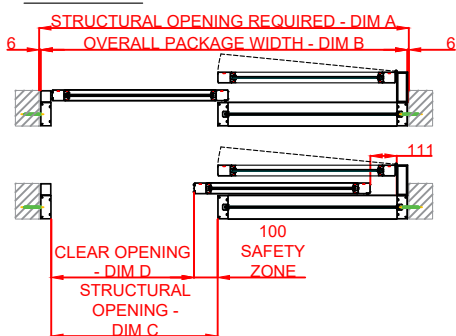


[Click Here For Accurate Door Calculation](#) →

Thresholds:

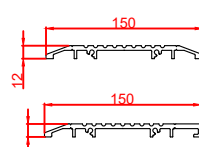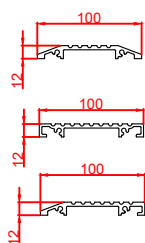

Mid Rails:

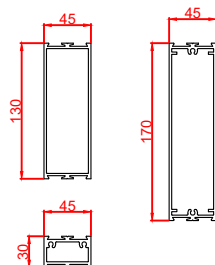

Description:


2021+ Bi-Part X-0/0-X
Single Glaze

Drawn By: J.Morris	Date: 04/12/2020
DO NOT SCALE	Dimensions: mm Rev: 0




HORTON AUTOMATICS,
HORTONWOOD 31,
TELFORD,
SHROPSHIRE,
TF17YZ
TEL: 01952 670169
WEB: www.horton-automatics.co.uk



Front Elevation: View From Outside

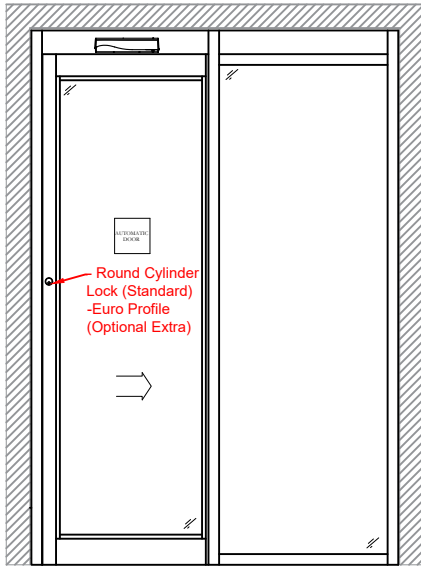

Plan Detail:


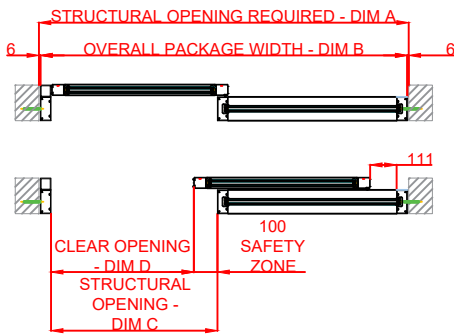


Side Section Thru:

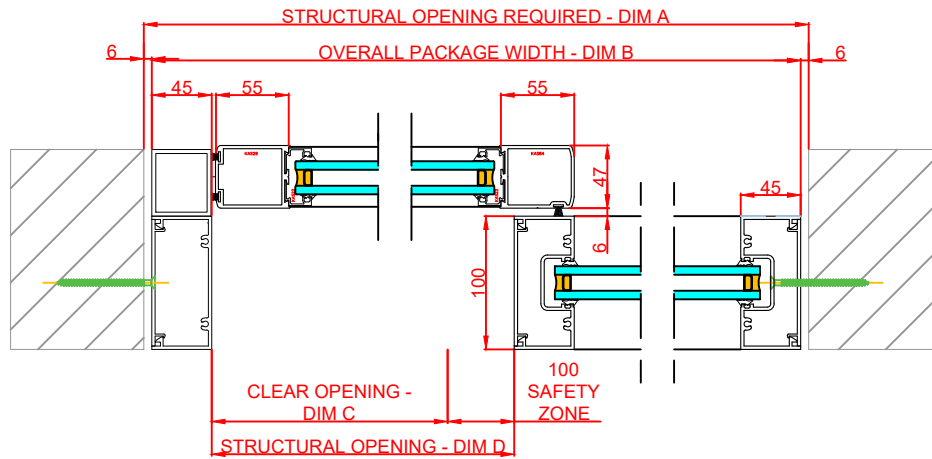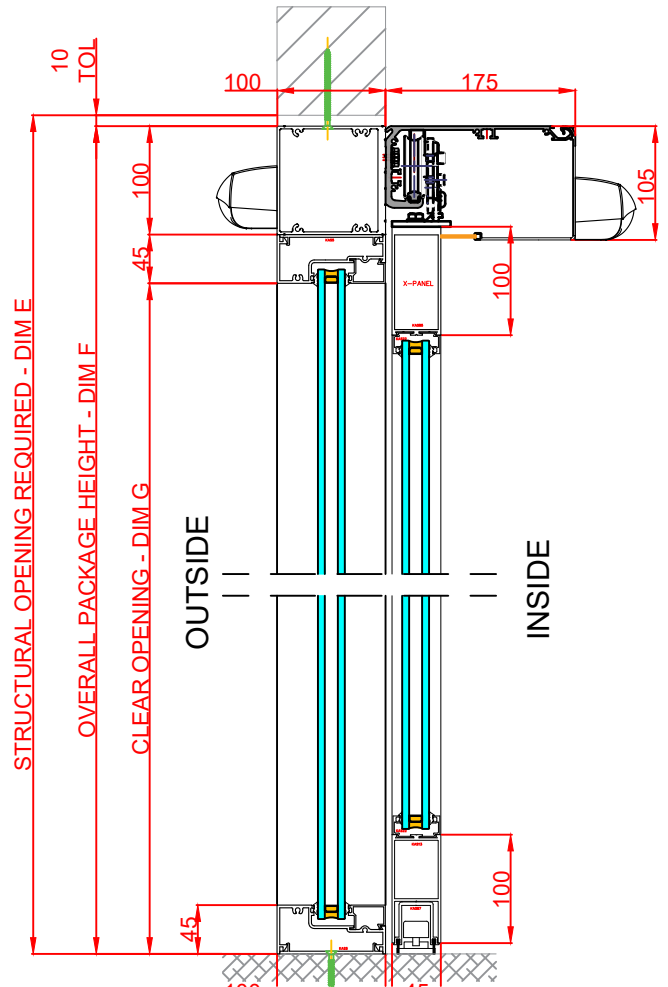


[Click Here For Accurate Door Calculation](#) →

Thresholds:

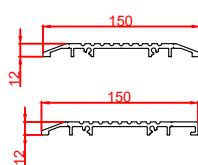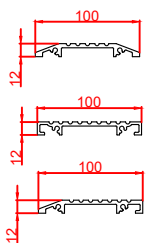

Mid Rails:

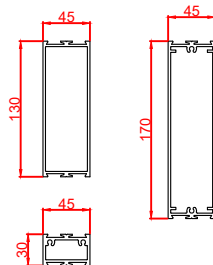

Description:

201+ Single-Part X-0/0-X
Double Glaze

Drawn By: J.Morris

Date: 04/12/2020

DO NOT SCALE

Dimensions: mm

Rev: 0




HORTON AUTOMATICS,
HORTONWOOD 31,
TELFORD,
SHROPSHIRE,
TF17YZ


TEL: 01952 670169

WEB: www.horton-automatics.co.uk



Front Elevation: View From Outside

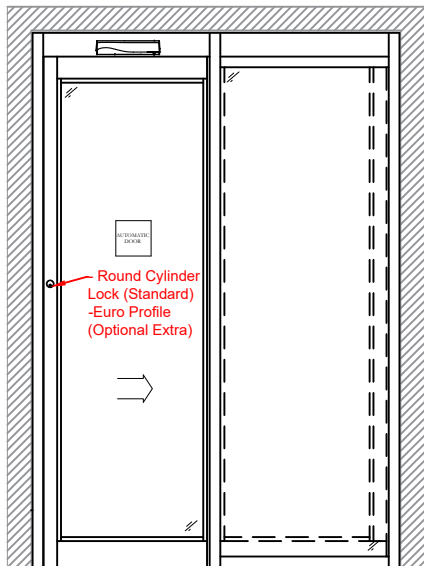

Side Section Thru:


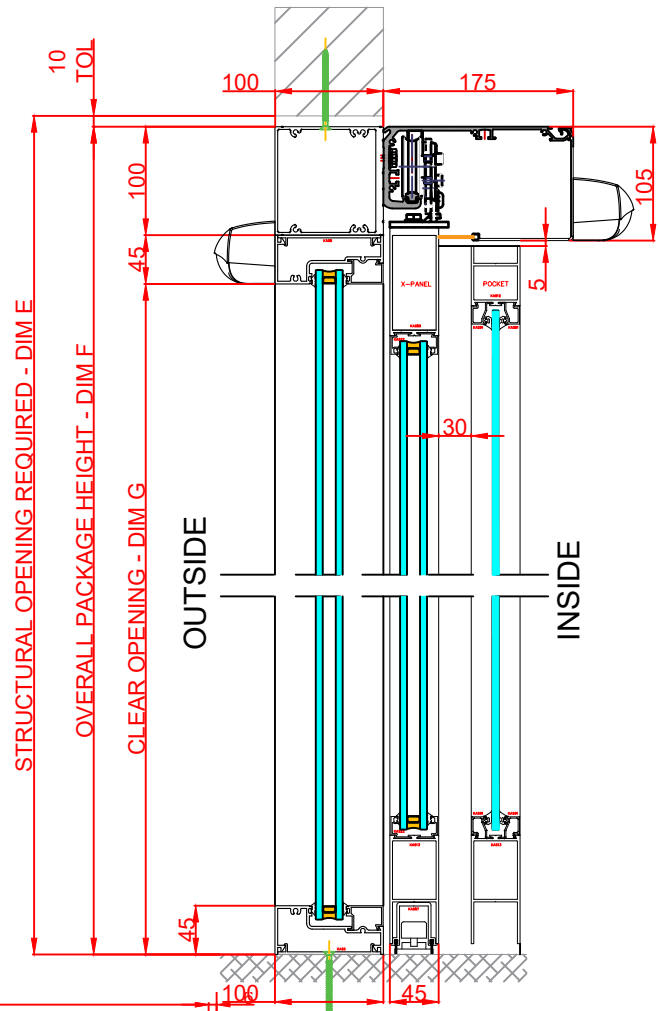


Plan Detail:

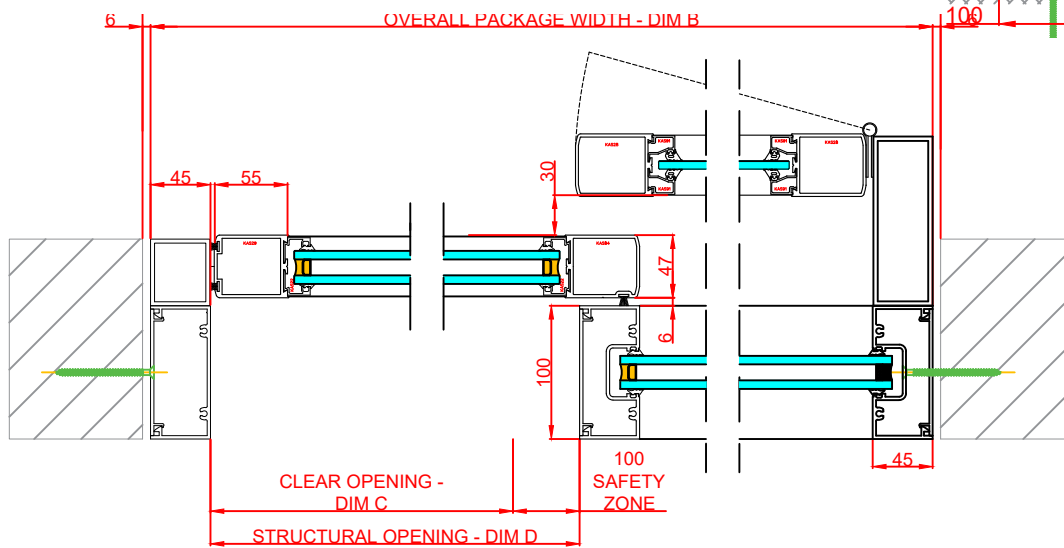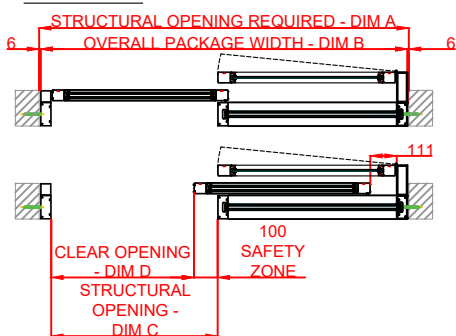


[Click Here For Accurate Door Calculation](#) →

Thresholds:

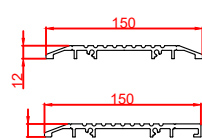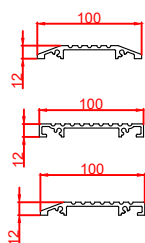

Mid Rails:

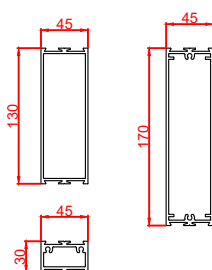

Description:

2021+ Single-Part X-0/0-X
Double Glaze

Drawn By: J.Morris

Date: 04/12/2020

DO NOT SCALE

Dimensions: mm

Rev: 0




HORTON AUTOMATICS,
HORTONWOOD 31,
TELFORD,
SHROPSHIRE,
TF17YZ


TEL: 01952 670169

WEB: www.horton-automatics.co.uk



Front Elevation: View From Outside

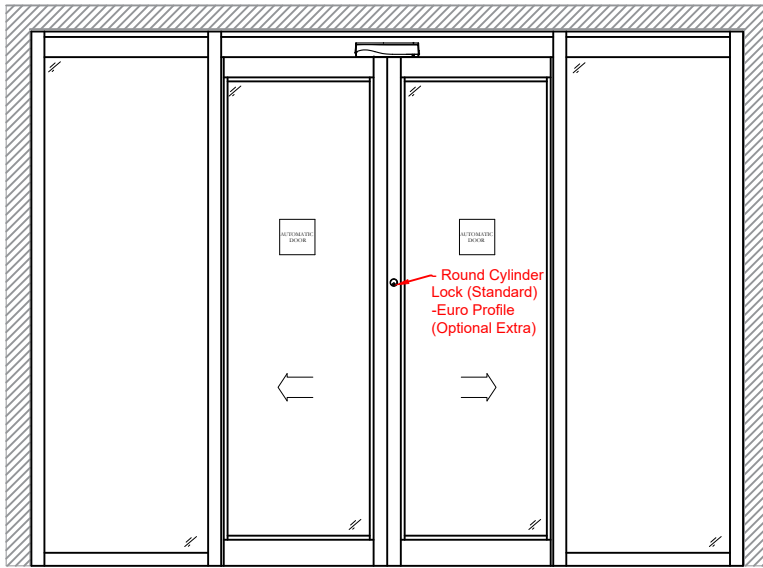

Side Section Thru:

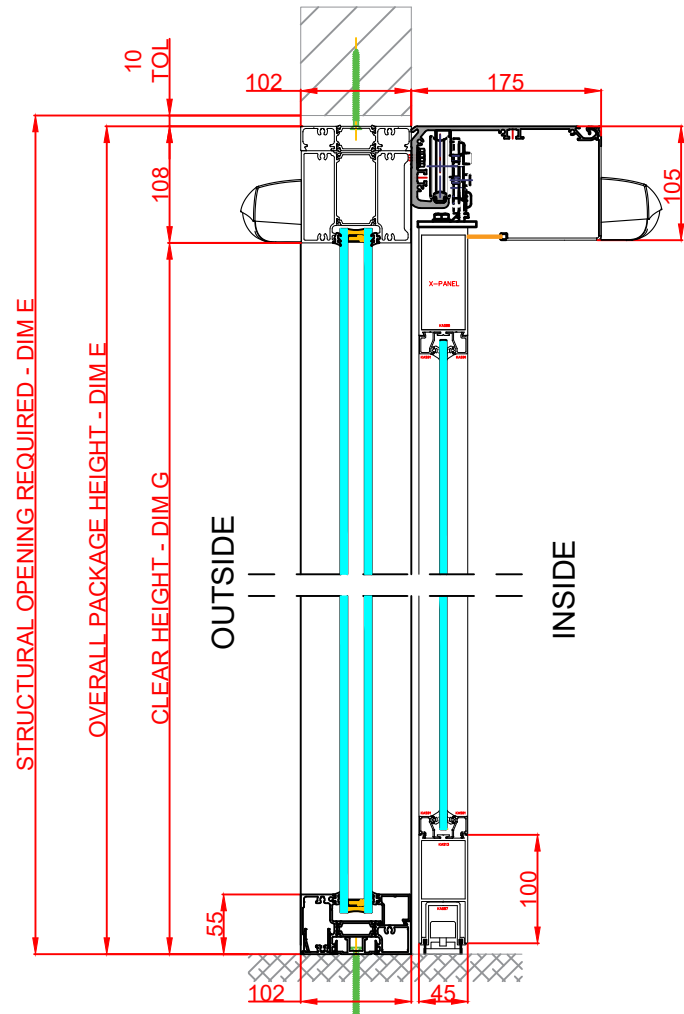


Plan Detail:

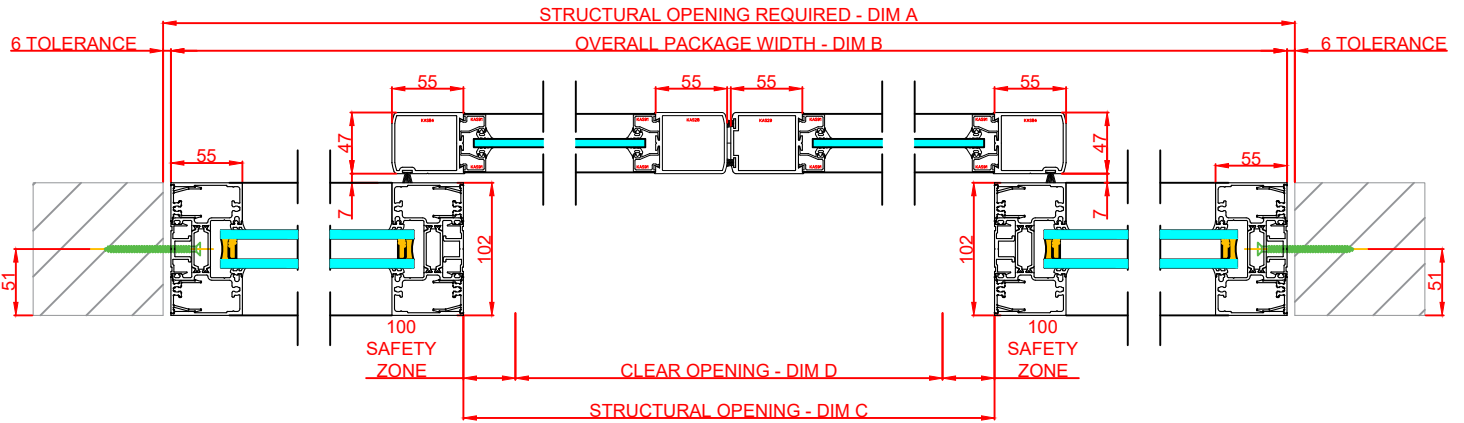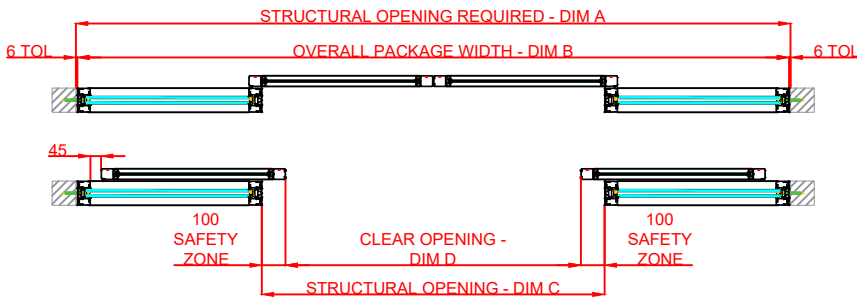


[Click Here For Accurate Door Sizes](#) →

Thresholds:

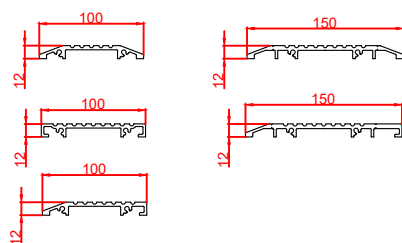

Mid Rails:

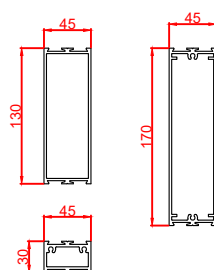

Description:

Horton 2021+ Bi-Part 0-X-X-0
Single Glaze

Drawn By: J.Morris

Date: 04/12/2020

DO NOT SCALE

Dimensions: mm

Rev: 0




HORTON AUTOMATICS,
HORTONWOOD 31,
TELFORD,
SHROPSHIRE,
TF17YZ


TEL: 01952 670169

WEB: www.horton-automatics.co.uk



Front Elevation: View From Outside

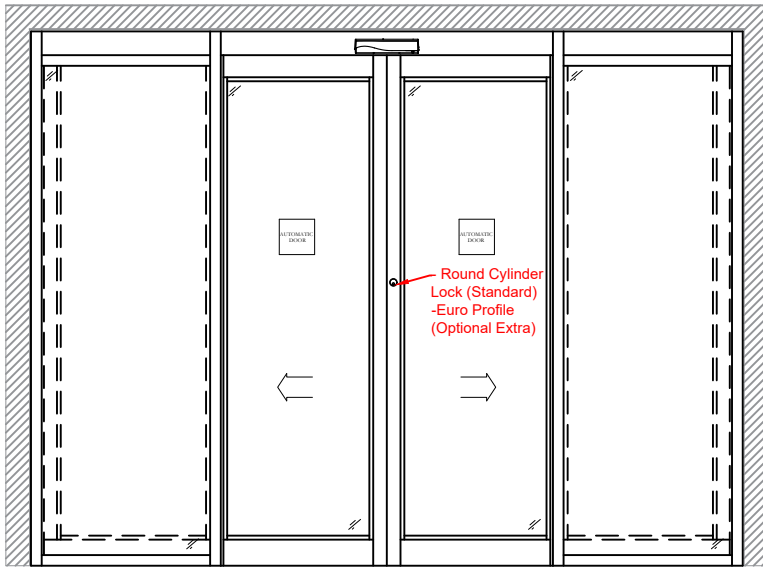

Side Section Thru:

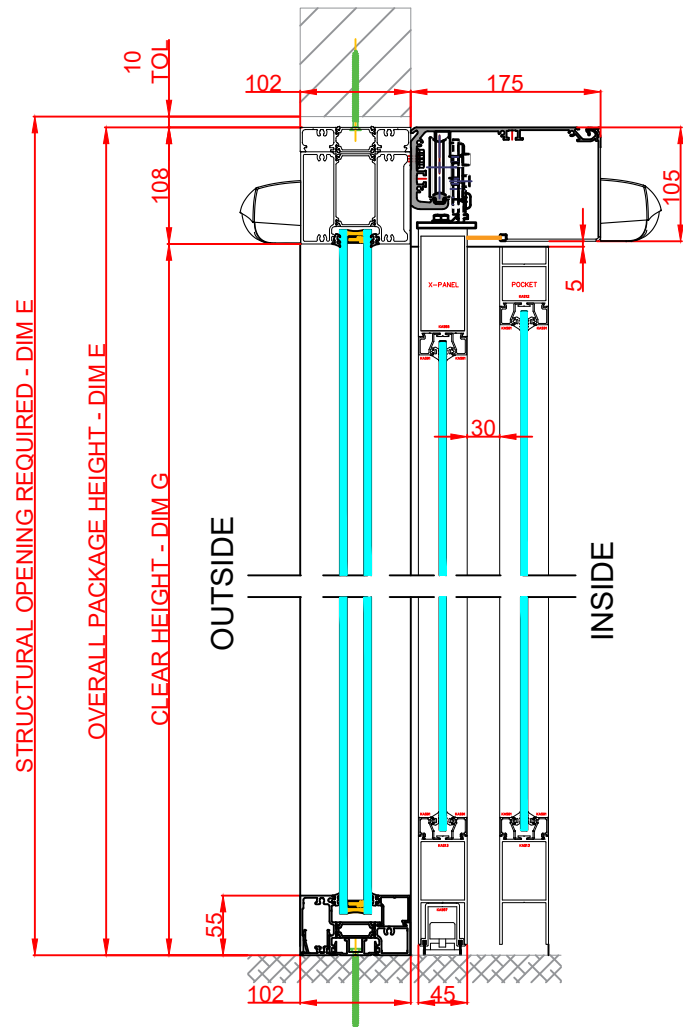


Plan Detail:

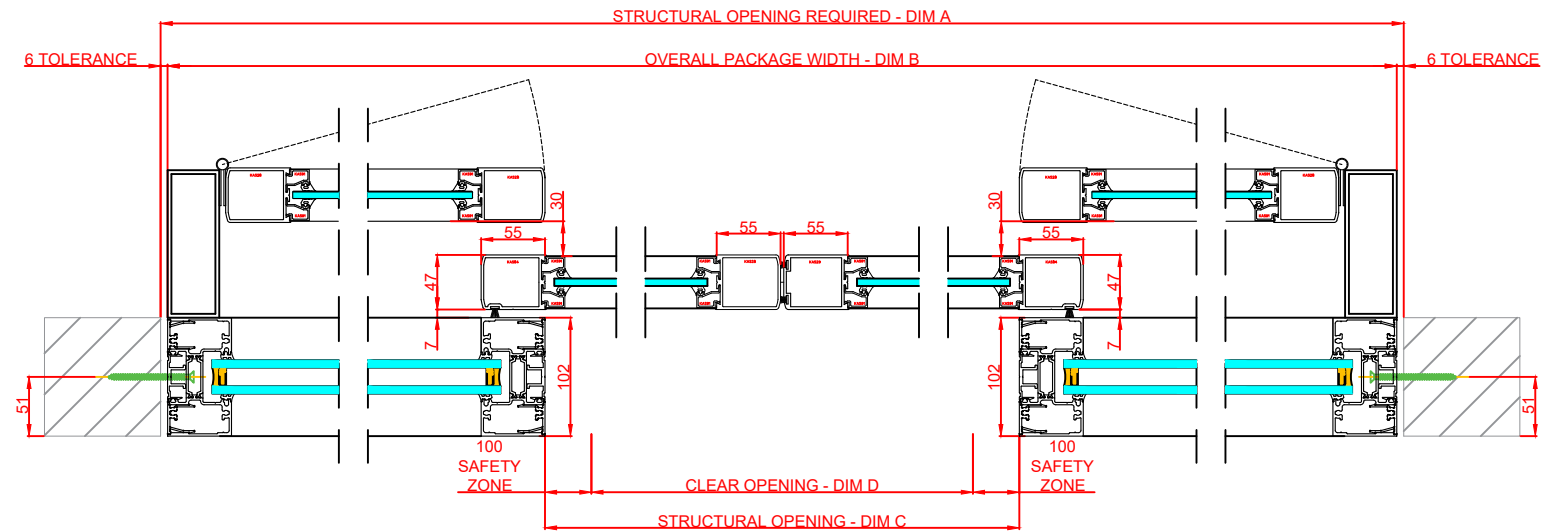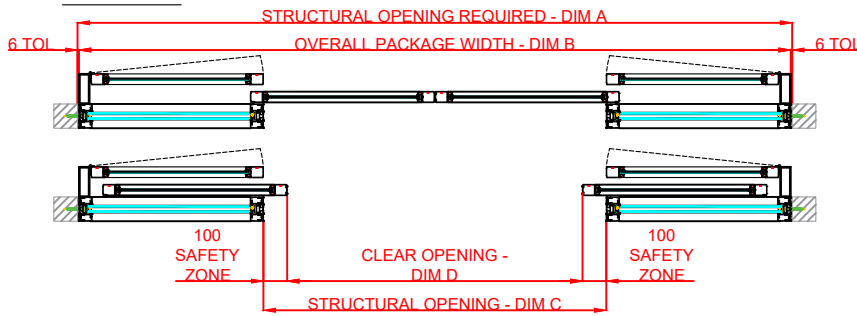


[Click Here For Accurate Door Sizes](#) →

Thresholds:

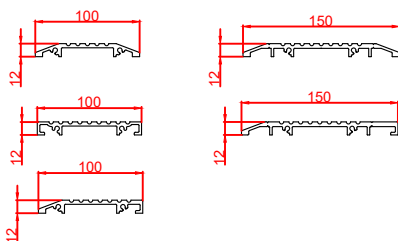

Mid Rails:

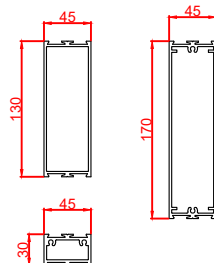

Description:

Horton 2021+ Bi-Part 0-X-X-0
Single Glaze

Drawn By: J.Morris

Date: 04/12/2020

DO NOT SCALE

Dimensions: mm

Rev: 0




HORTON AUTOMATICS,
HORTONWOOD 31,
TELFORD,
SHROPSHIRE,
TF17YZ


TEL: 01952 670169

WEB: www.horton-automatics.co.uk



Front Elevation: View From Outside

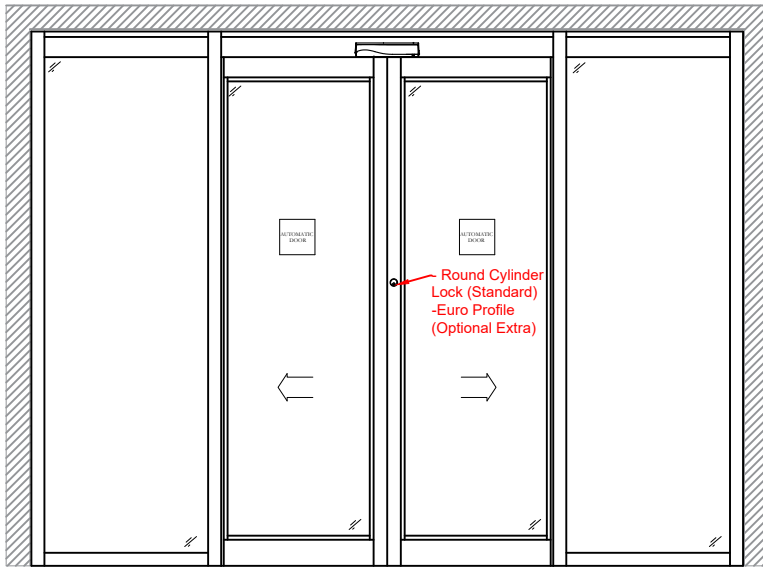



Side Section Thru:

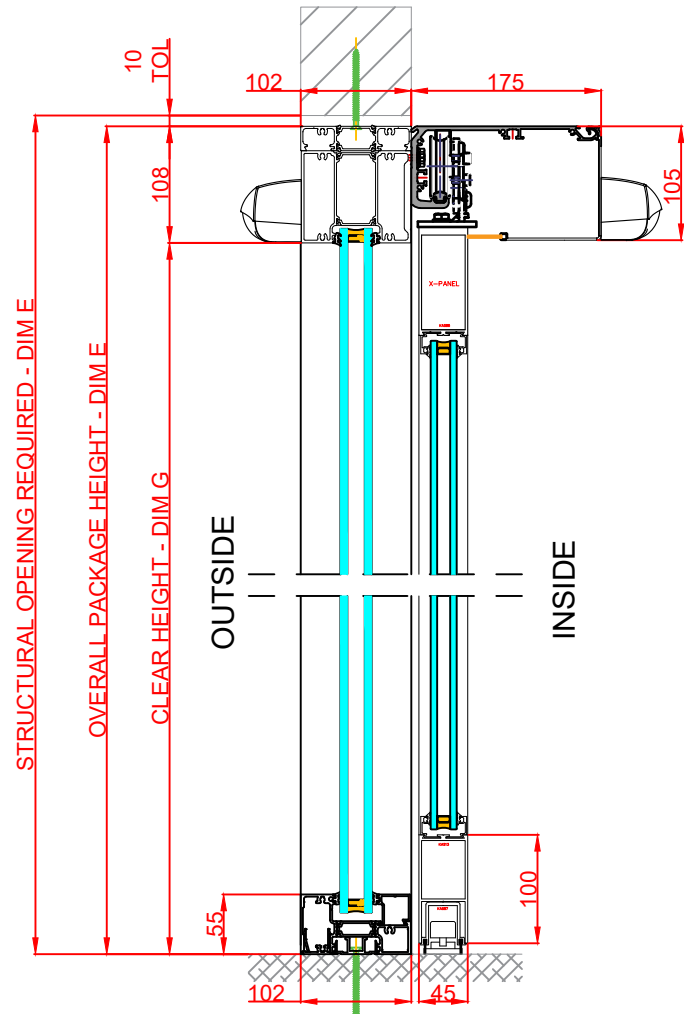

Plan Detail:

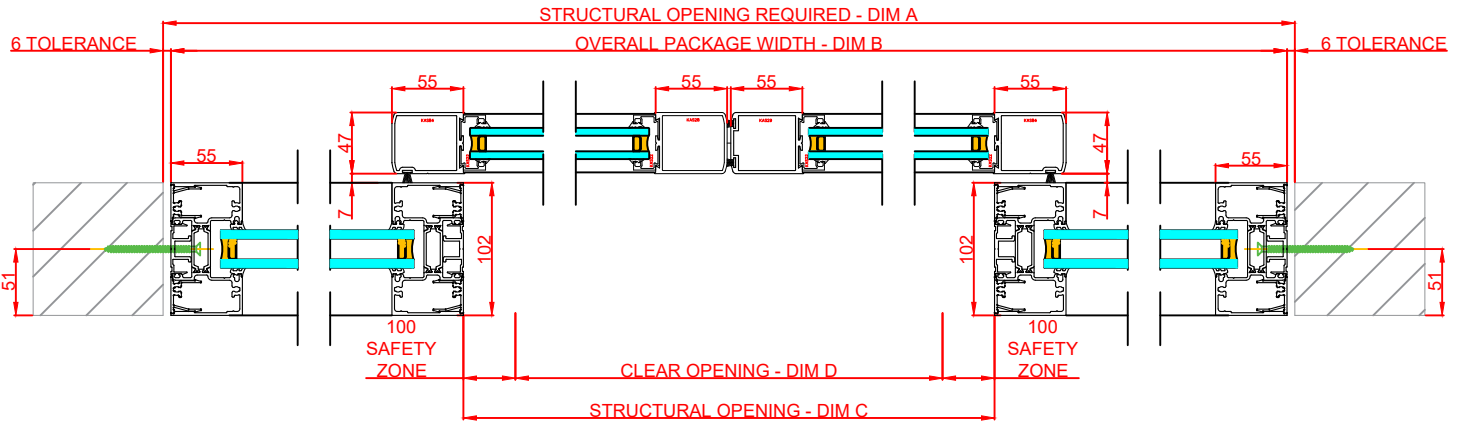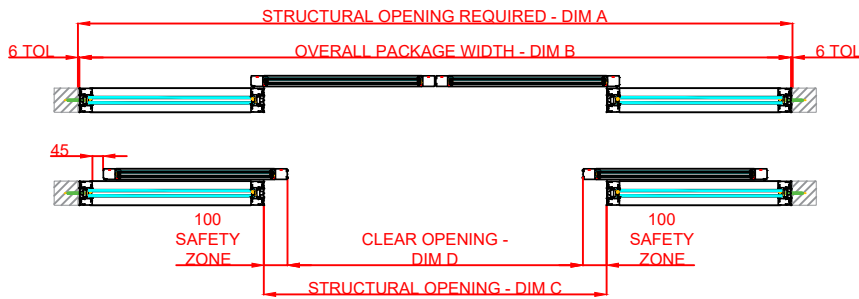

[Click Here For Accurate Door Sizes](#) →

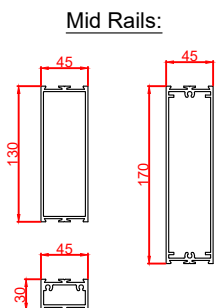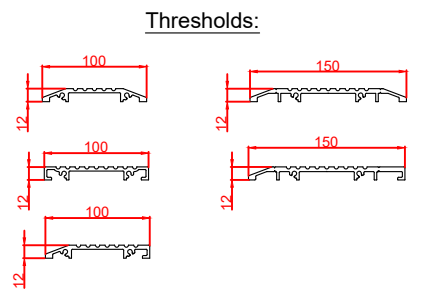

Description:

Horton 2021+ Bi-Part 0-X-X-0
Double Glaze

Drawn By: J.Morris

Date: 04/12/2020

DO NOT SCALE

Dimensions: mm

Rev: 0




HORTON AUTOMATICS,
HORTONWOOD 31,
TELFORD,
SHROPSHIRE,
TF17YZ


TEL: 01952 670169

WEB: www.horton-automatics.co.uk



Front Elevation: View From Outside

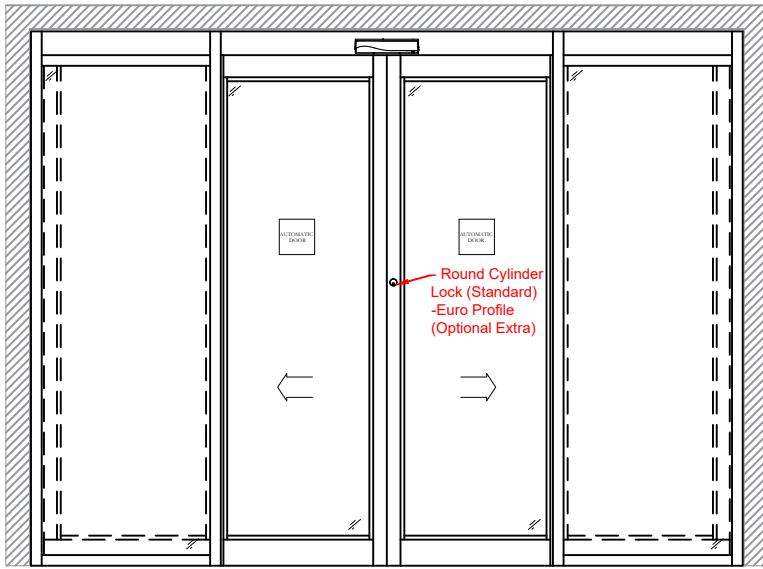

Side Section Thru:

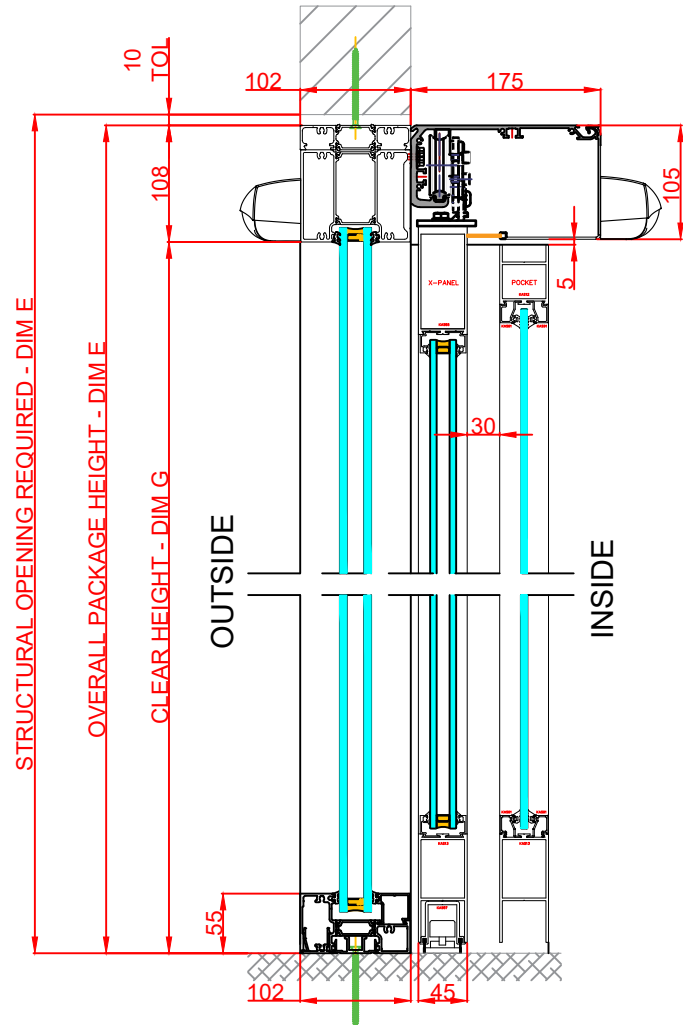


Plan Detail:

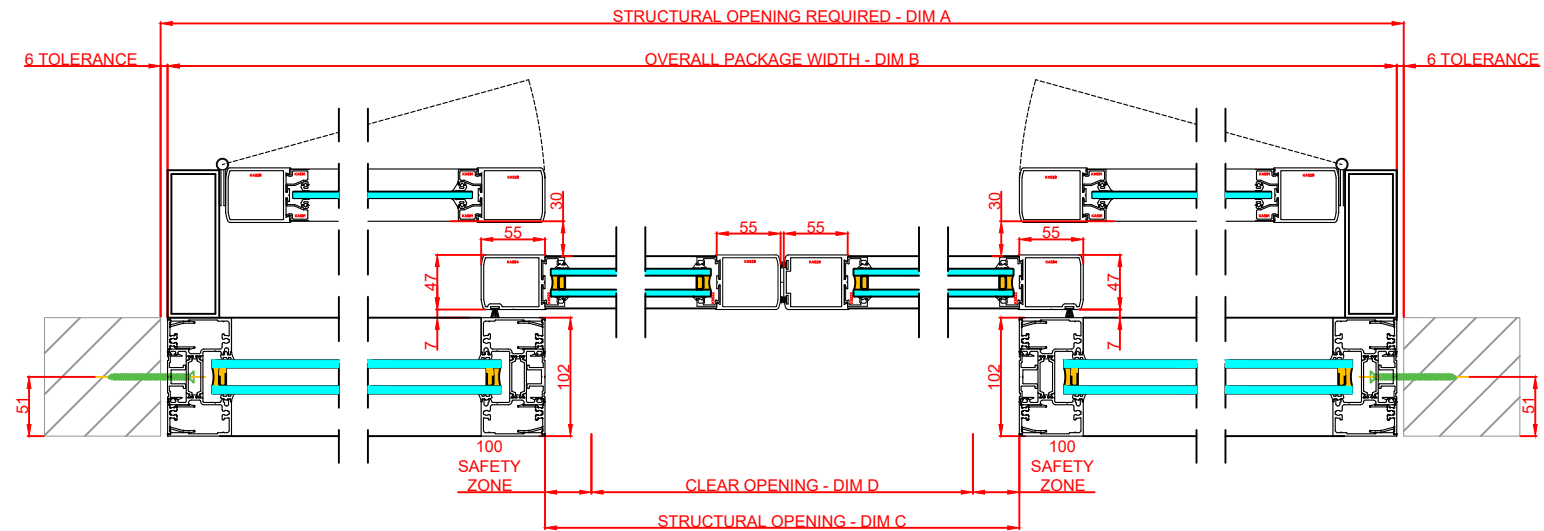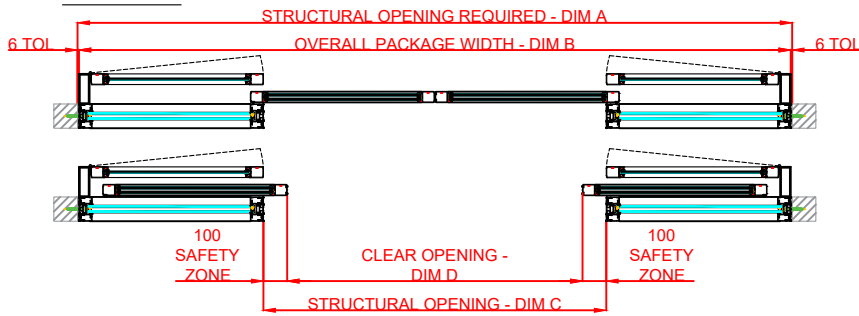


[Click Here For Accurate Door Sizes](#) →

Thresholds:

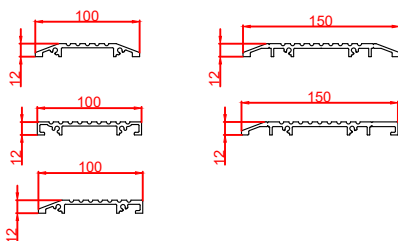

Mid Rails:

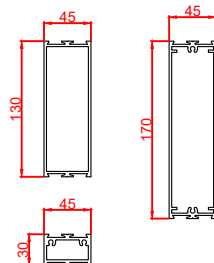

Description:

Horton 2021+ Bi-Part 0-X-X-0
Double Glaze

Drawn By: J.Morris

Date: 04/12/2020

DO NOT SCALE

Dimensions: mm

Rev: 0




HORTON AUTOMATICS,
HORTONWOOD 31,
TELFORD,
SHROPSHIRE,
TF17YZ


TEL: 01952 670169

WEB: www.horton-automatics.co.uk



Front Elevation: View From Outside

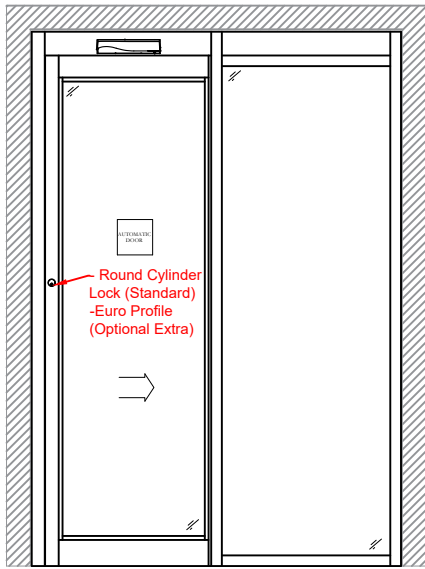

Side Section Thru:

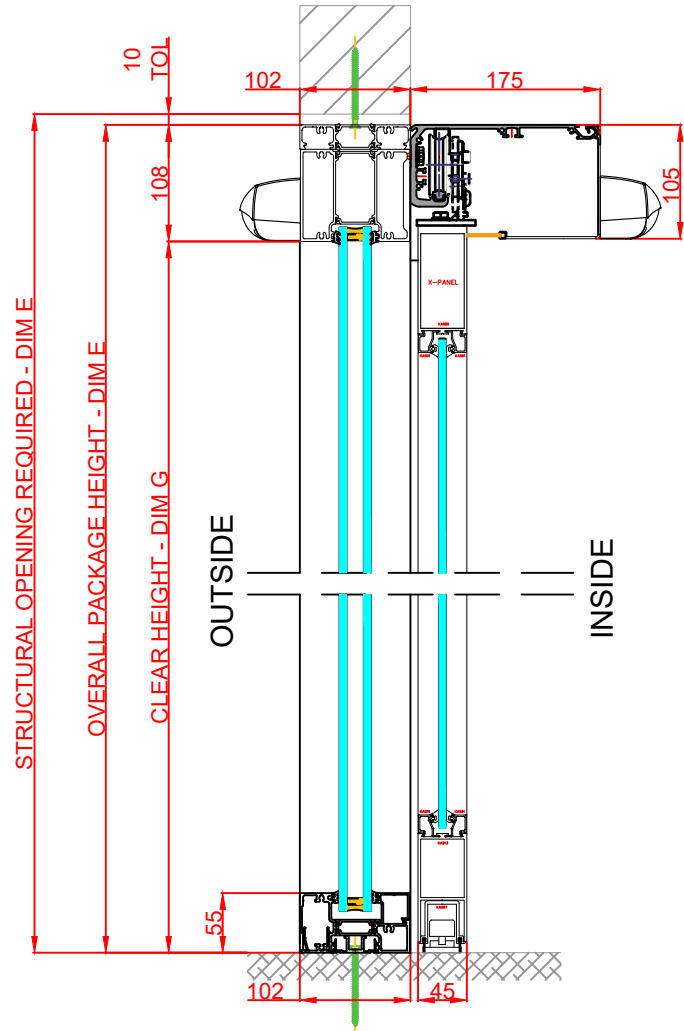


Plan Detail:

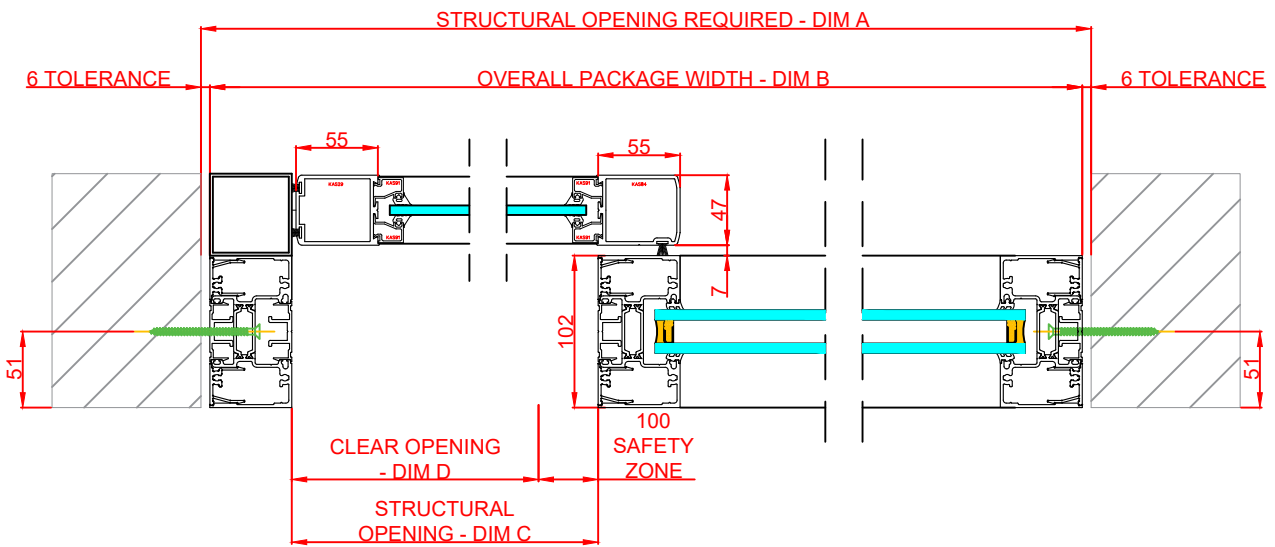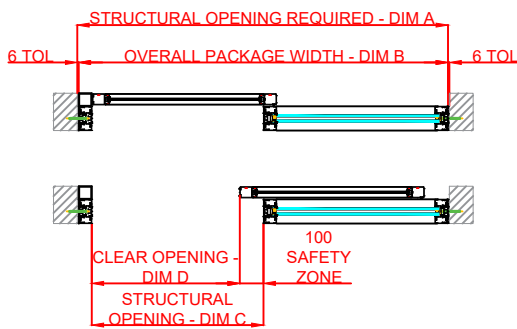


[Click Here For Accurate Door Sizes](#) →

Thresholds:

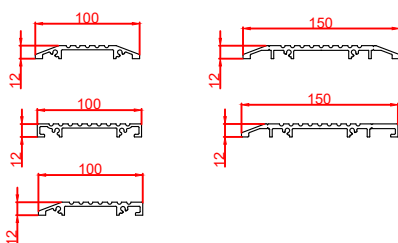

Mid Rails:

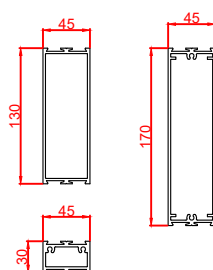

Description:

Horton 2021+ Bi-Part X-0
Single Glaze

Drawn By: J.Morris

Date: 04/12/2020

DO NOT SCALE

Dimensions: mm

Rev: 0




HORTON AUTOMATICS,
HORTONWOOD 31,
TELFORD,
SHROPSHIRE,
TF17YZ


TEL: 01952 670169

WEB: www.horton-automatics.co.uk



Front Elevation: View From Outside

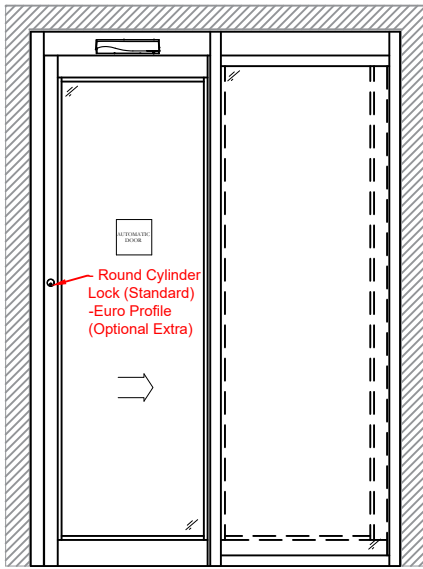

Side Section Thru:

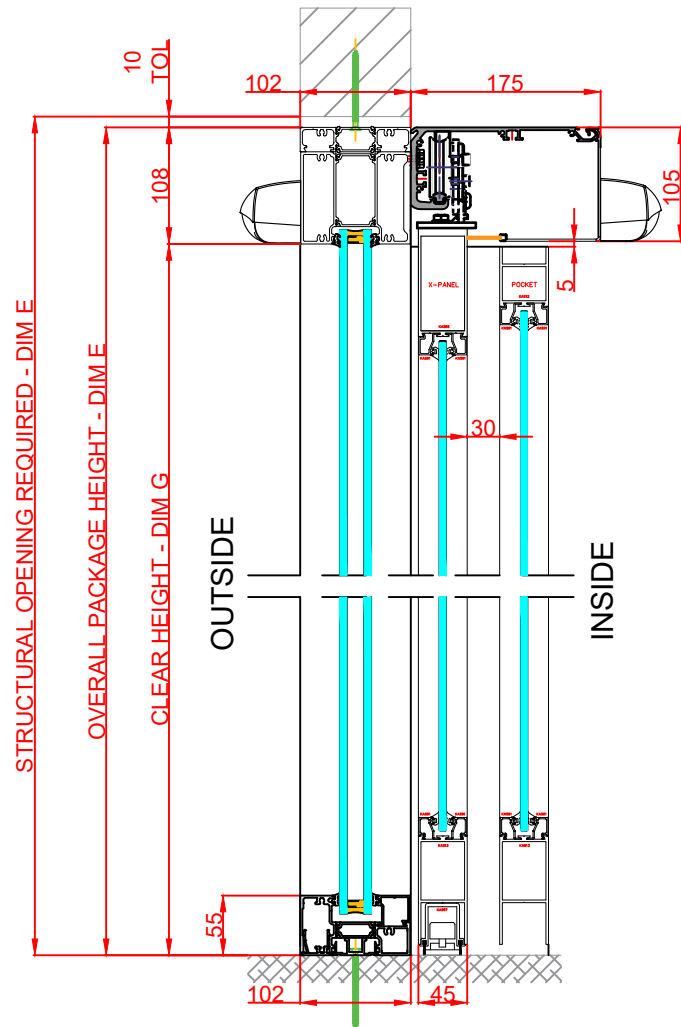


Plan Detail:

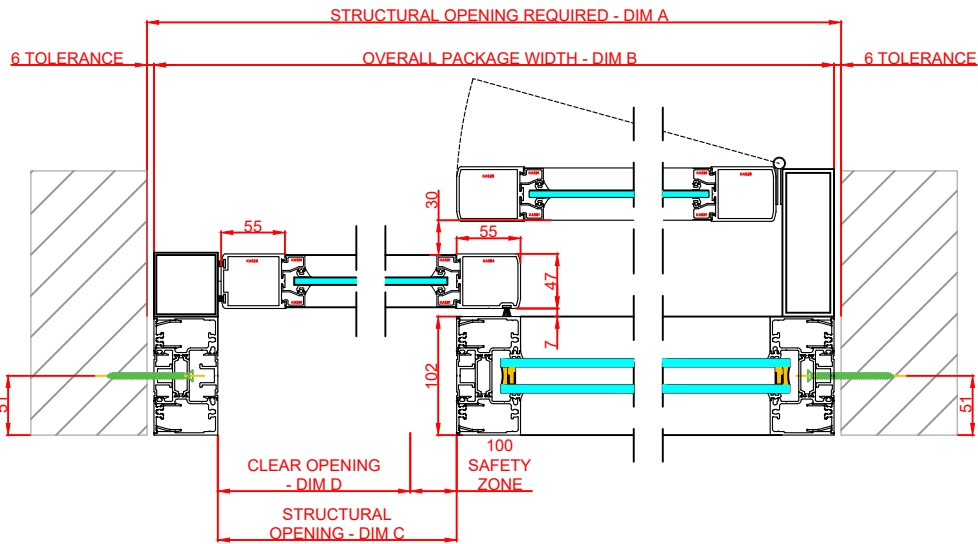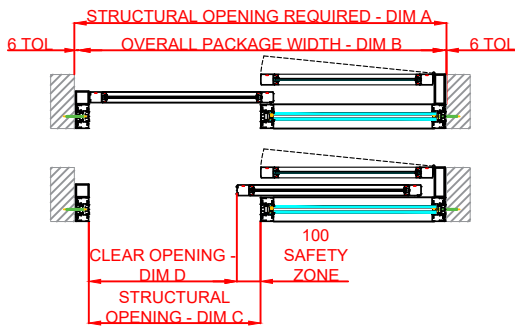


[Click Here For Accurate Door Sizes](#) →

Thresholds:

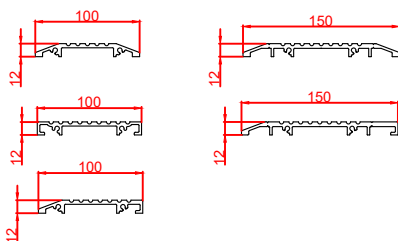

Mid Rails:

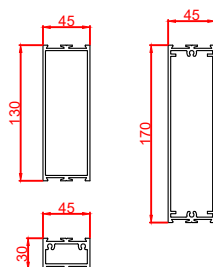

Description:

Horton 2021+ Bi-Part X-0
Single Glaze

Drawn By: J.Morris

Date: 04/12/2020

DO NOT SCALE

Dimensions: mm

Rev: 0




HORTON AUTOMATICS,
HORTONWOOD 31,
TELFORD,
SHROPSHIRE,
TF17YZ


TEL: 01952 670169

WEB: www.horton-automatics.co.uk



Front Elevation: View From Outside

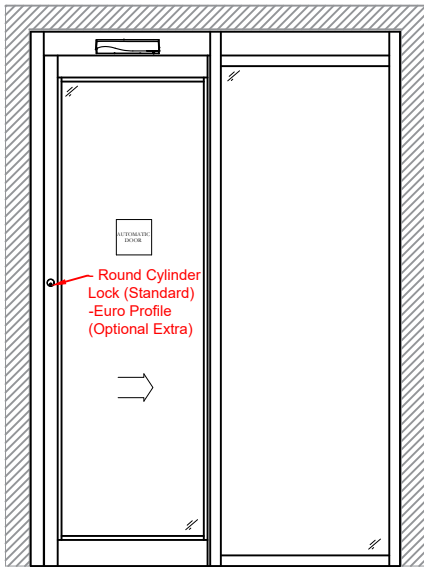

Side Section Thru:

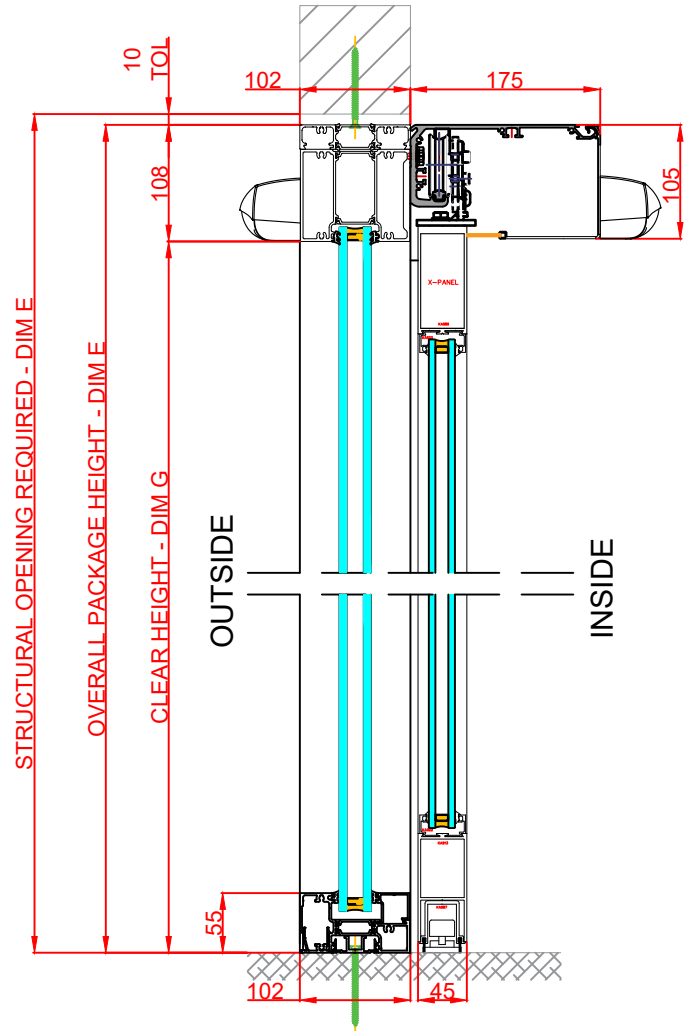


Plan Detail:

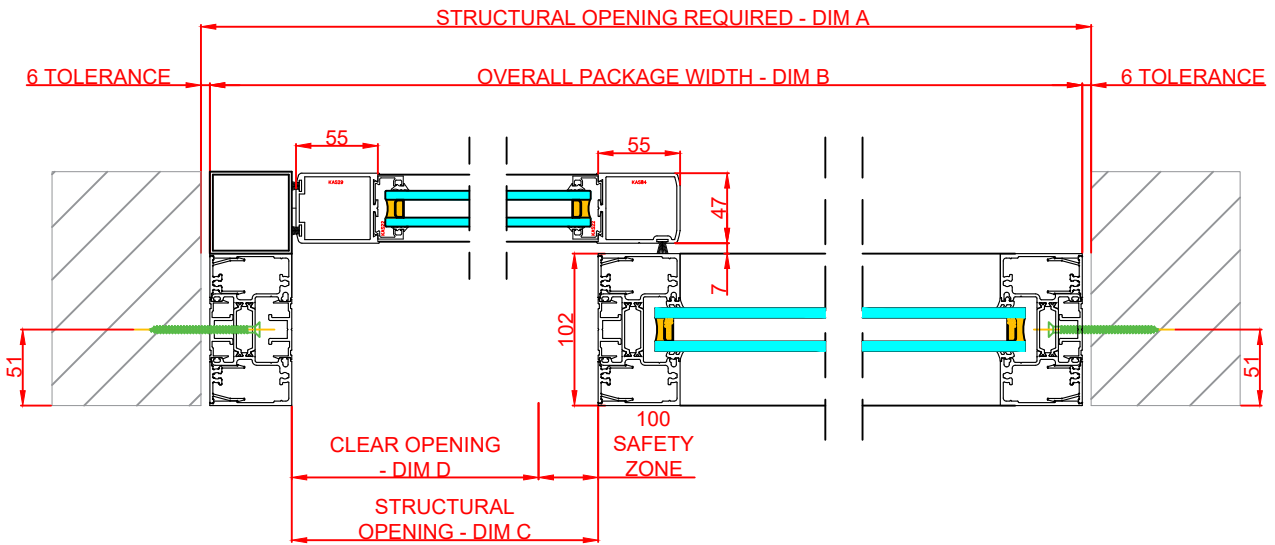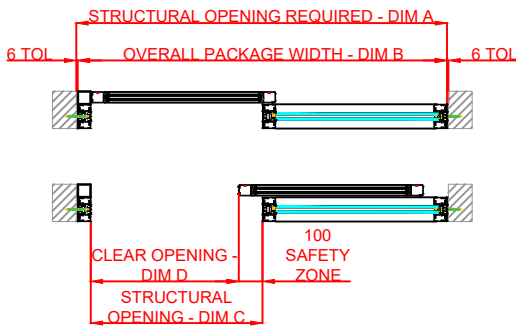


[Click Here For Accurate Door Sizes](#) →

Thresholds:

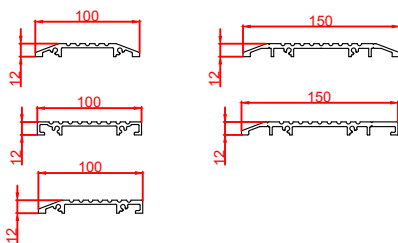

Mid Rails:

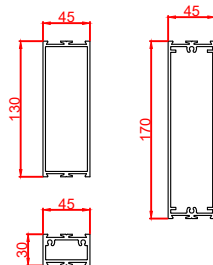

Description:

Horton 2021+ Bi-Part X-0
Double Glaze

Drawn By: J.Morris

Date: 04/12/2020

DO NOT SCALE

Dimensions: mm

Rev: 0




HORTON AUTOMATICS,
HORTONWOOD 31,
TELFORD,
SHROPSHIRE,
TF17YZ


TEL: 01952 670169

WEB: www.horton-automatics.co.uk



Front Elevation: View From Outside

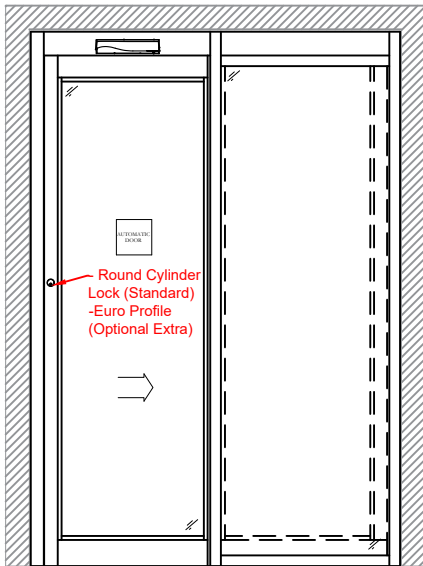

Side Section Thru:

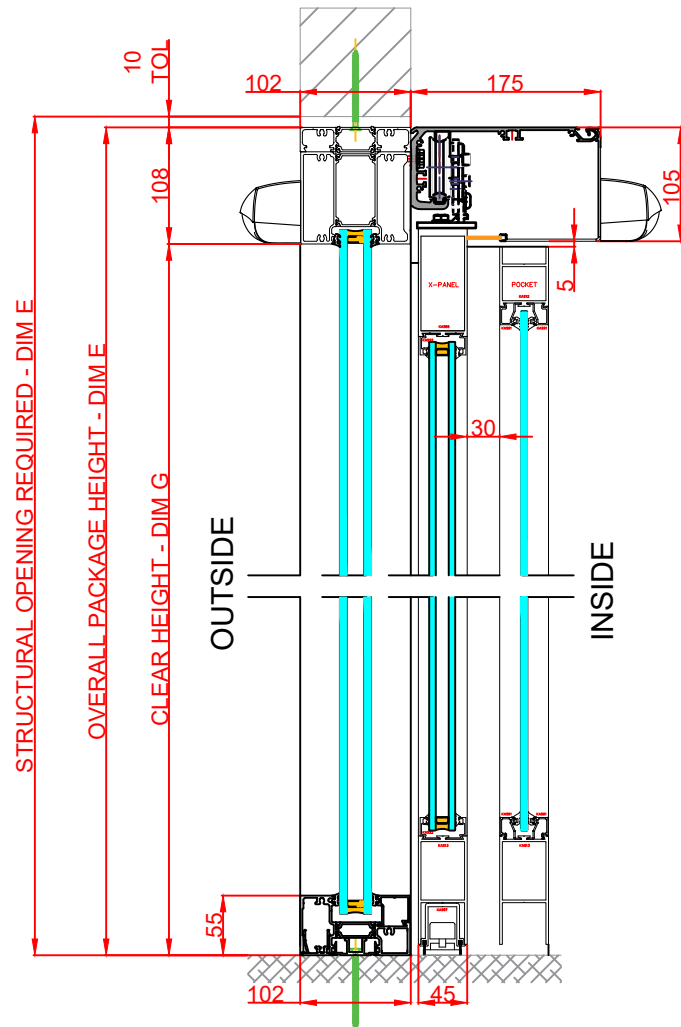


Plan Detail:

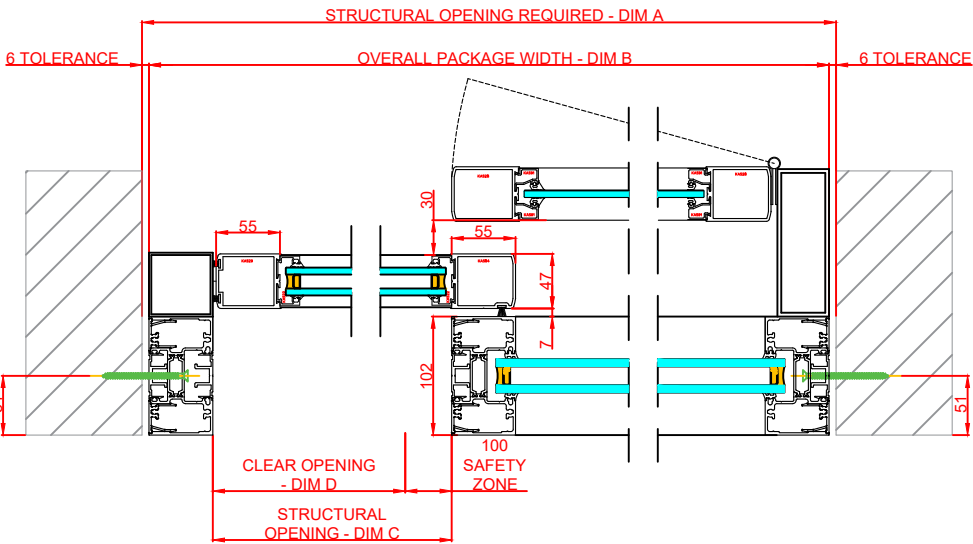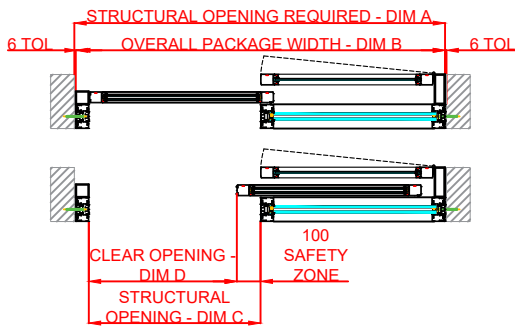


[Click Here For Accurate Door Sizes](#) →

Thresholds:

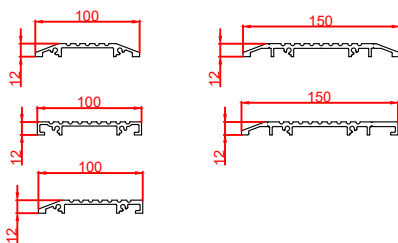

Mid Rails:

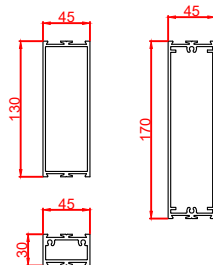

Description:

Horton 2021+ Bi-Part X-0
Double Glaze

Drawn By: J.Morris

Date: 04/12/2020

DO NOT SCALE

Dimensions: mm

Rev: 0



HORTON AUTOMATICS,
HORTONWOOD 31,
TELFORD,
SHROPSHIRE,
TF17YZ

TEL: 01952 670169

WEB: www.horton-automatics.co.uk